

STRATFORD DISTRICT COUNCIL

MINOR SAFETY IMPROVEMENTS PRELIMINARY DESIGN

HAMLET STREET/WARWICK ROAD, STRATFORD

SHEET No.	DESCRIPTION	11/08/21													
C0-1	TITLESHEET	A													
C1-1	EXISTING SITE OVERVIEW PLAN	A													
C1-2	PROPOSED SITE OVERVIEW PLAN	A													
C1-3	PROPOSED WARWICK ROAD UPGRADES PLAN	A													
C1-4	PROPOSED HAMLET STREET UPGRADES PLAN	A													
C1-5	PROPOSED HAMLET STREET UPGRADES PLAN	A													
C1-6	TYPICAL DETAILING	A													

PRELIMINARY



3 DAVIDSON STREET
NEW PLYMOUTH 4310
Ph. 06 759 0999
© COPYRIGHT RED JACKET LTD

11.08.23	A	PRELIMINARY	MM	CM	-	-
DATE	REV	REV RECORD	BY	CHD	VER	APP

Client
STRATFORD DISTRICT COUNCIL

Project
MINOR SAFETY IMPROVEMENTS
PRELIMINARY DESIGN
HAMLET STREET
STRATFORD

Sheet Title
TITLE SHEET

Drawing No.	100-494-01		A3
Job No.	4616	Sheet No.	C0-1
			A

File Name: Z:\JOBS\4501-5000\4601-4650\4616 Hamlet Street Minor Safety Improvements\Drawings\100-494-01.dwg - C0-1 Plot Date: 11/08/2023 Plot Time: 15:29



EXISTING SITE OVERVIEW PLAN
SCALE 1:2000

PRELIMINARY



3 DAVIDSON STREET
NEW PLYMOUTH 4310
Ph. 06 759 0999

© COPYRIGHT RED JACKET LTD

11.08.23	A	PRELIMINARY	MM	CM	-	-
DATE	REV	REV RECORD	BY	CHD	VER	APP

Client
STRATFORD DISTRICT COUNCIL

Project
**MINOR SAFETY IMPROVEMENTS
PRELIMINARY DESIGN
HAMLET STREET
STRATFORD**

Sheet Title
EXISTING SITE OVERVIEW

Drawing No.
100-494-01

Job No. **4616** Sheet No. **C1-1**

A3
REV.
A

File Name: Z:\JOBS\4501-5000\4601-4650\4616 Hamlet Street Minor Safety Improvements\Drawings\100-494-01.dwg - C1-2 Plot Date: 11/08/2023 Plot Time: 15:29



PROPOSED SITE OVERVIEW PLAN
SCALE 1:2000

PRELIMINARY

3 DAVIDSON STREET
NEW PLYMOUTH 4310
Ph. 06 759 0999
© COPYRIGHT RED JACKET LTD


11.08.23	A	PRELIMINARY	MM	CM	-	-
DATE	REV	REV RECORD	BY	CHD	VER	APP

Client
STRATFORD DISTRICT COUNCIL

Project
**MINOR SAFETY IMPROVEMENTS
PRELIMINARY DESIGN
HAMLET STREET
STRATFORD**

Sheet Title
PROPOSED OVERVIEW PLAN

Drawing No. 100-494-01		A3
Job No. 4616	Sheet No. C1-2	REV. A

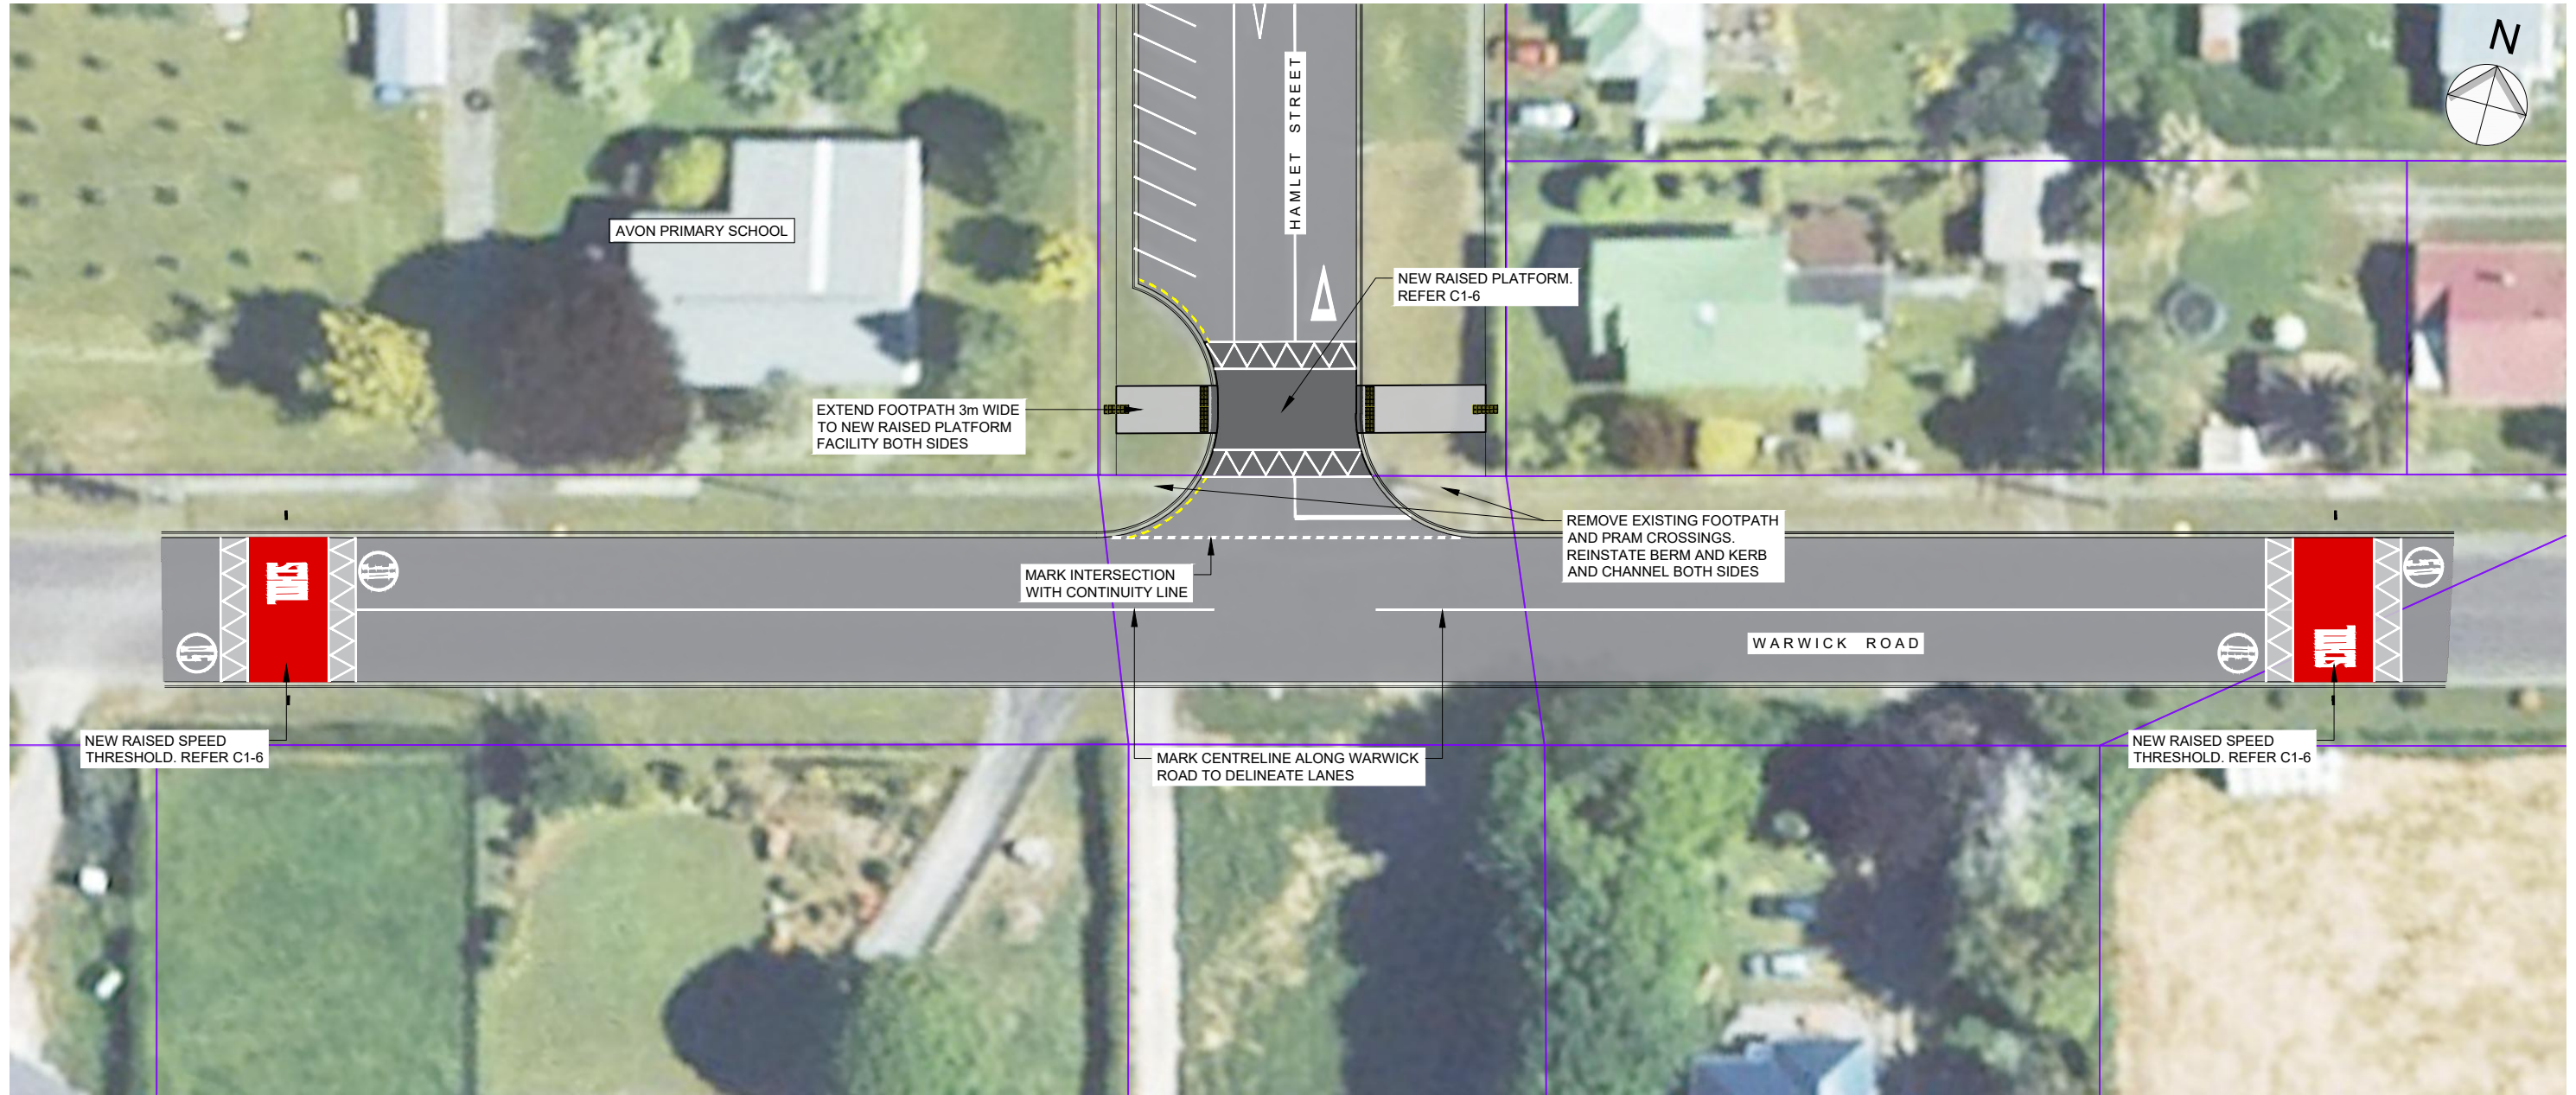

WARWICK ROAD UPGRADES PLAN
SCALE 1:500

PRELIMINARY



3 DAVIDSON STREET
NEW PLYMOUTH 4310
Ph. 06 759 0999
© COPYRIGHT RED JACKET LTD

11.08.23	A	PRELIMINARY	MM	CM	-	-
DATE	REV	REV RECORD	BY	CHD	VER	APP

Client
STRATFORD DISTRICT COUNCIL


Project
MINOR SAFETY IMPROVEMENTS
PRELIMINARY DESIGN
HAMLET STREET
STRATFORD

Sheet Title
**WARWICK ROAD UPGRADES
PLAN**

Drawing No. 100-494-01	
Job No. 4616	Sheet No. C1-3

A3
REV.
A

File Name: Z:\JOBS\4501-5000\4601-4650\4616 Hamlet Street Minor Safety Improvements\Drawings\100-494-01.dwg - C1-4 Plot Date: 11/06/2023 Plot Time: 15:29

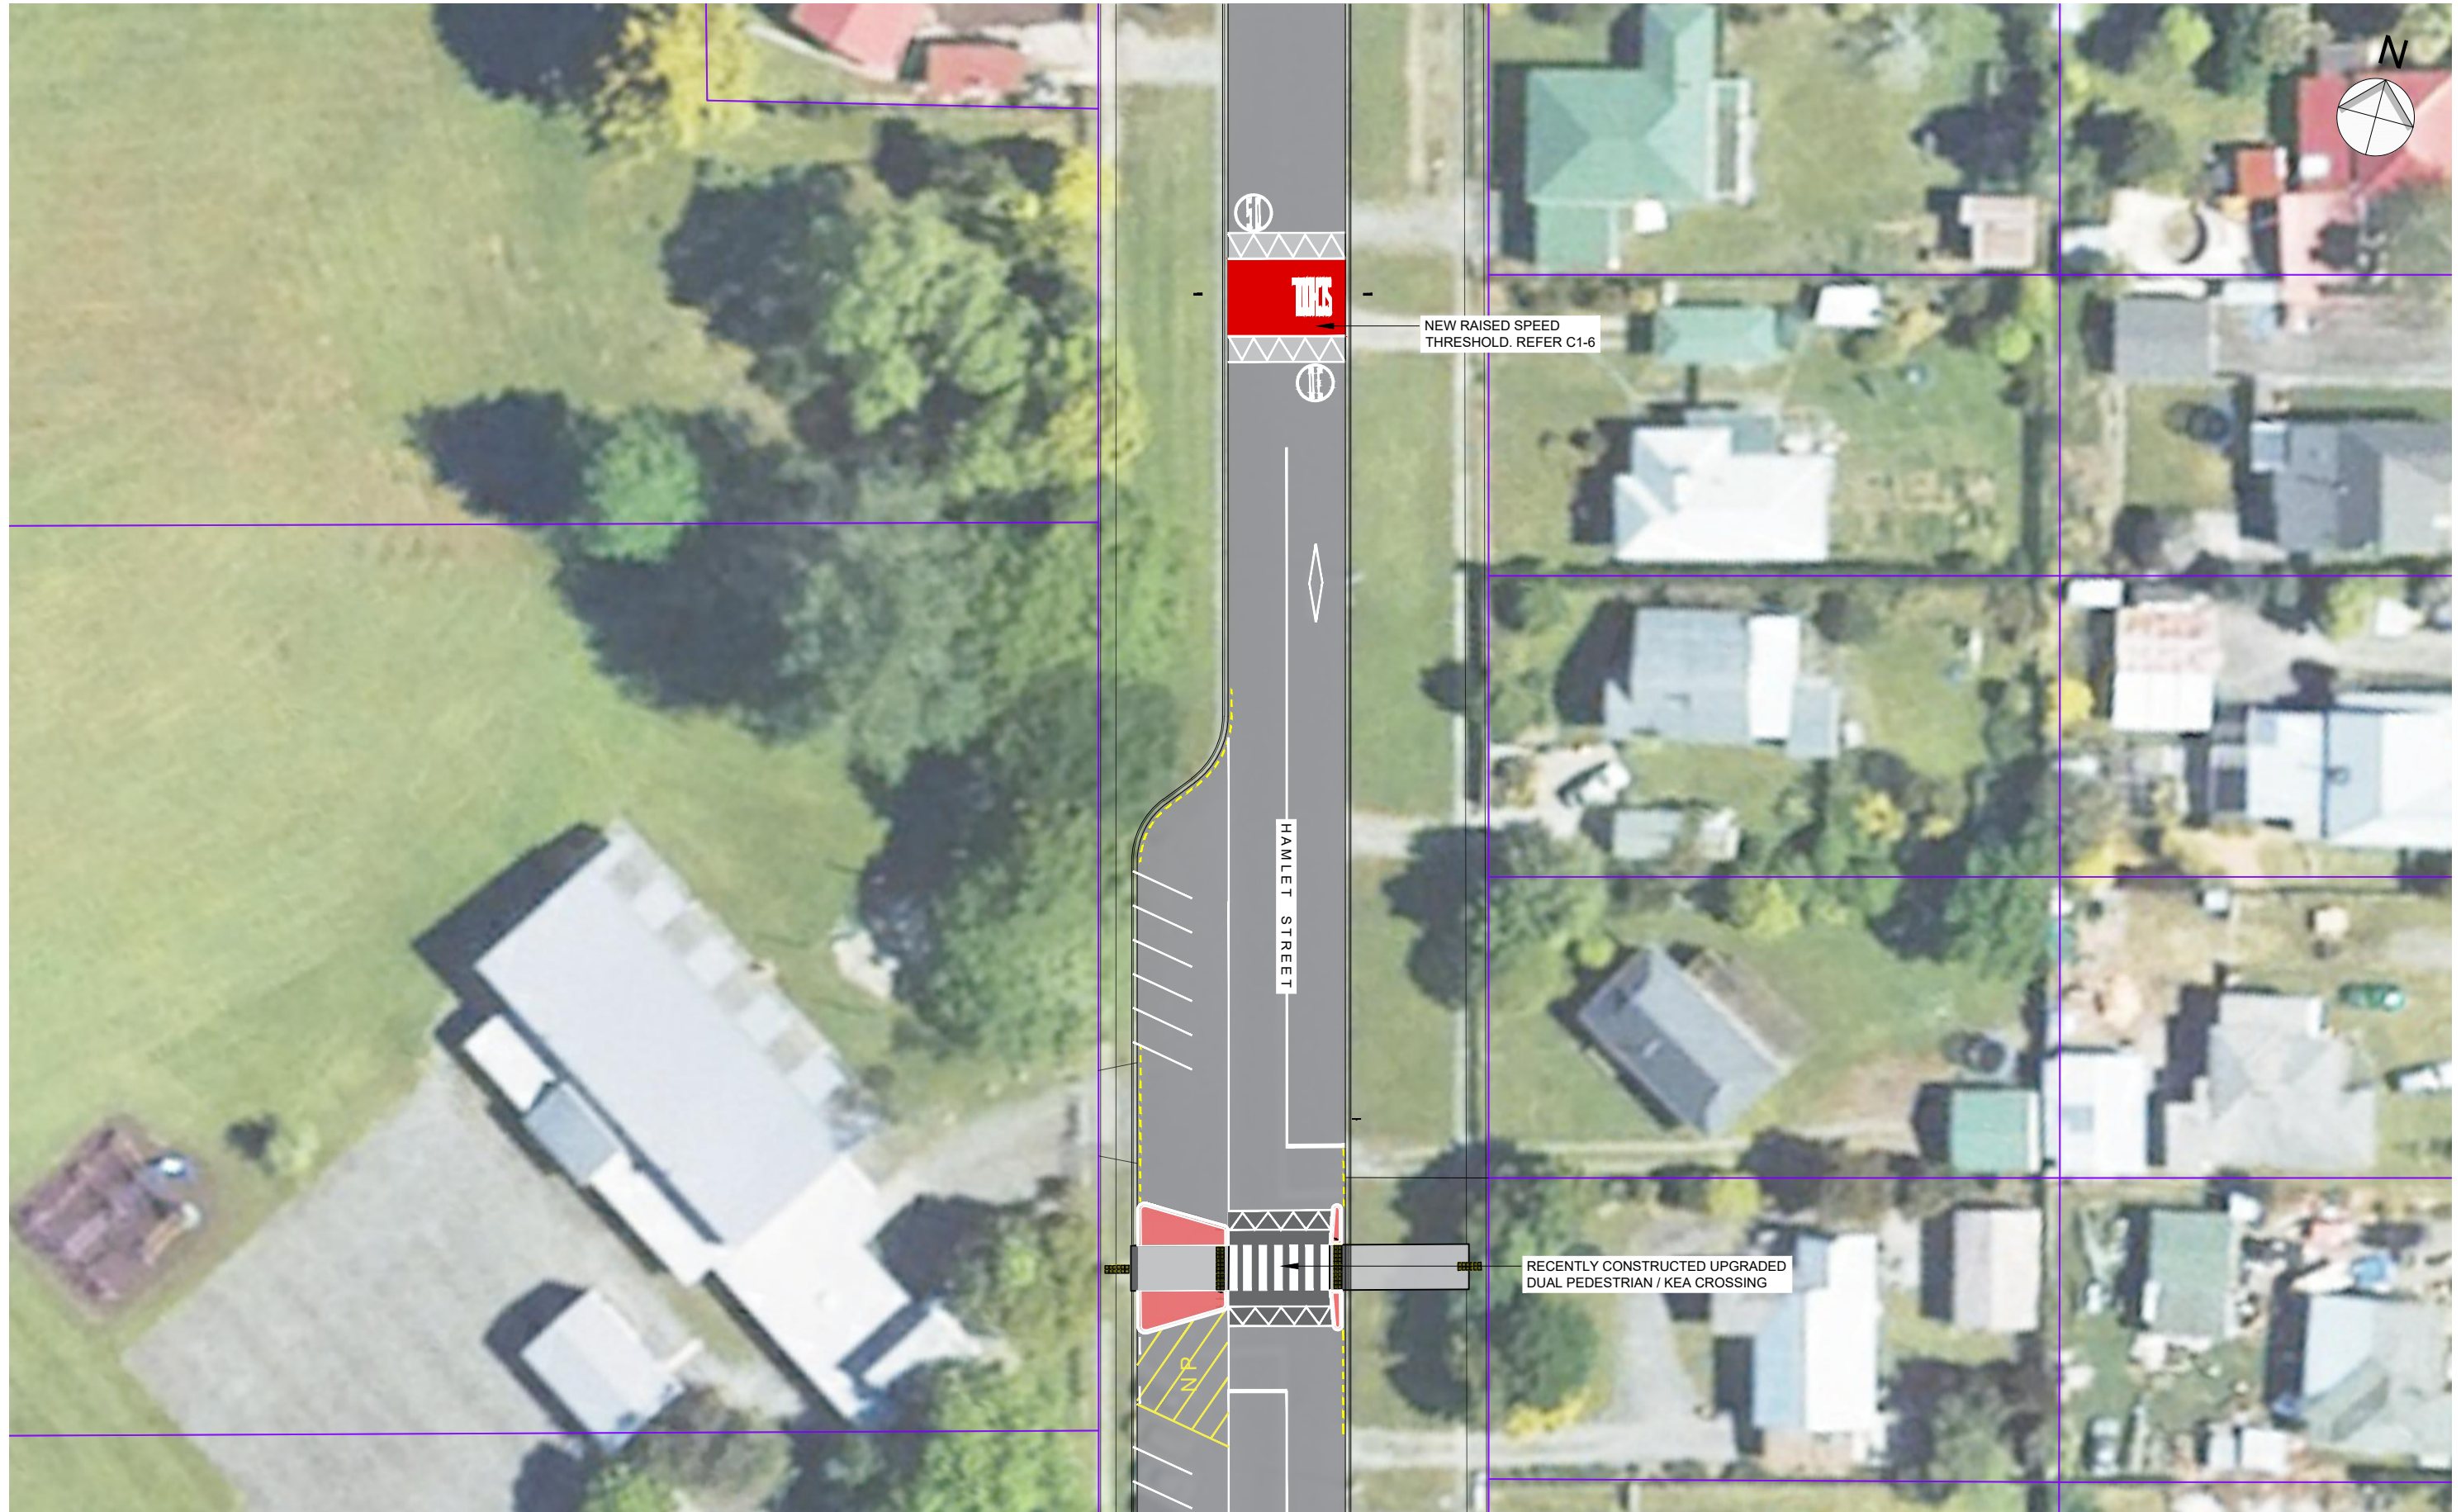

HAMLET STREET UPGRADES PLAN
SCALE 1:500

PRELIMINARY



3 DAVIDSON STREET
NEW PLYMOUTH 4310
Ph. 06 759 0999
© COPYRIGHT RED JACKET LTD


11.08.23	A	PRELIMINARY	MM	CM	-	-
DATE	REV	REV RECORD	BY	CHD	VER	APP

Client
STRATFORD DISTRICT COUNCIL

Project
MINOR SAFETY IMPROVEMENTS
PRELIMINARY DESIGN
HAMLET STREET
STRATFORD

Sheet Title
**HAMLET STREET UPGRADES
PLAN**

Drawing No. 100-494-01		A3
Job No. 4616	Sheet No. C1-4	REV. A

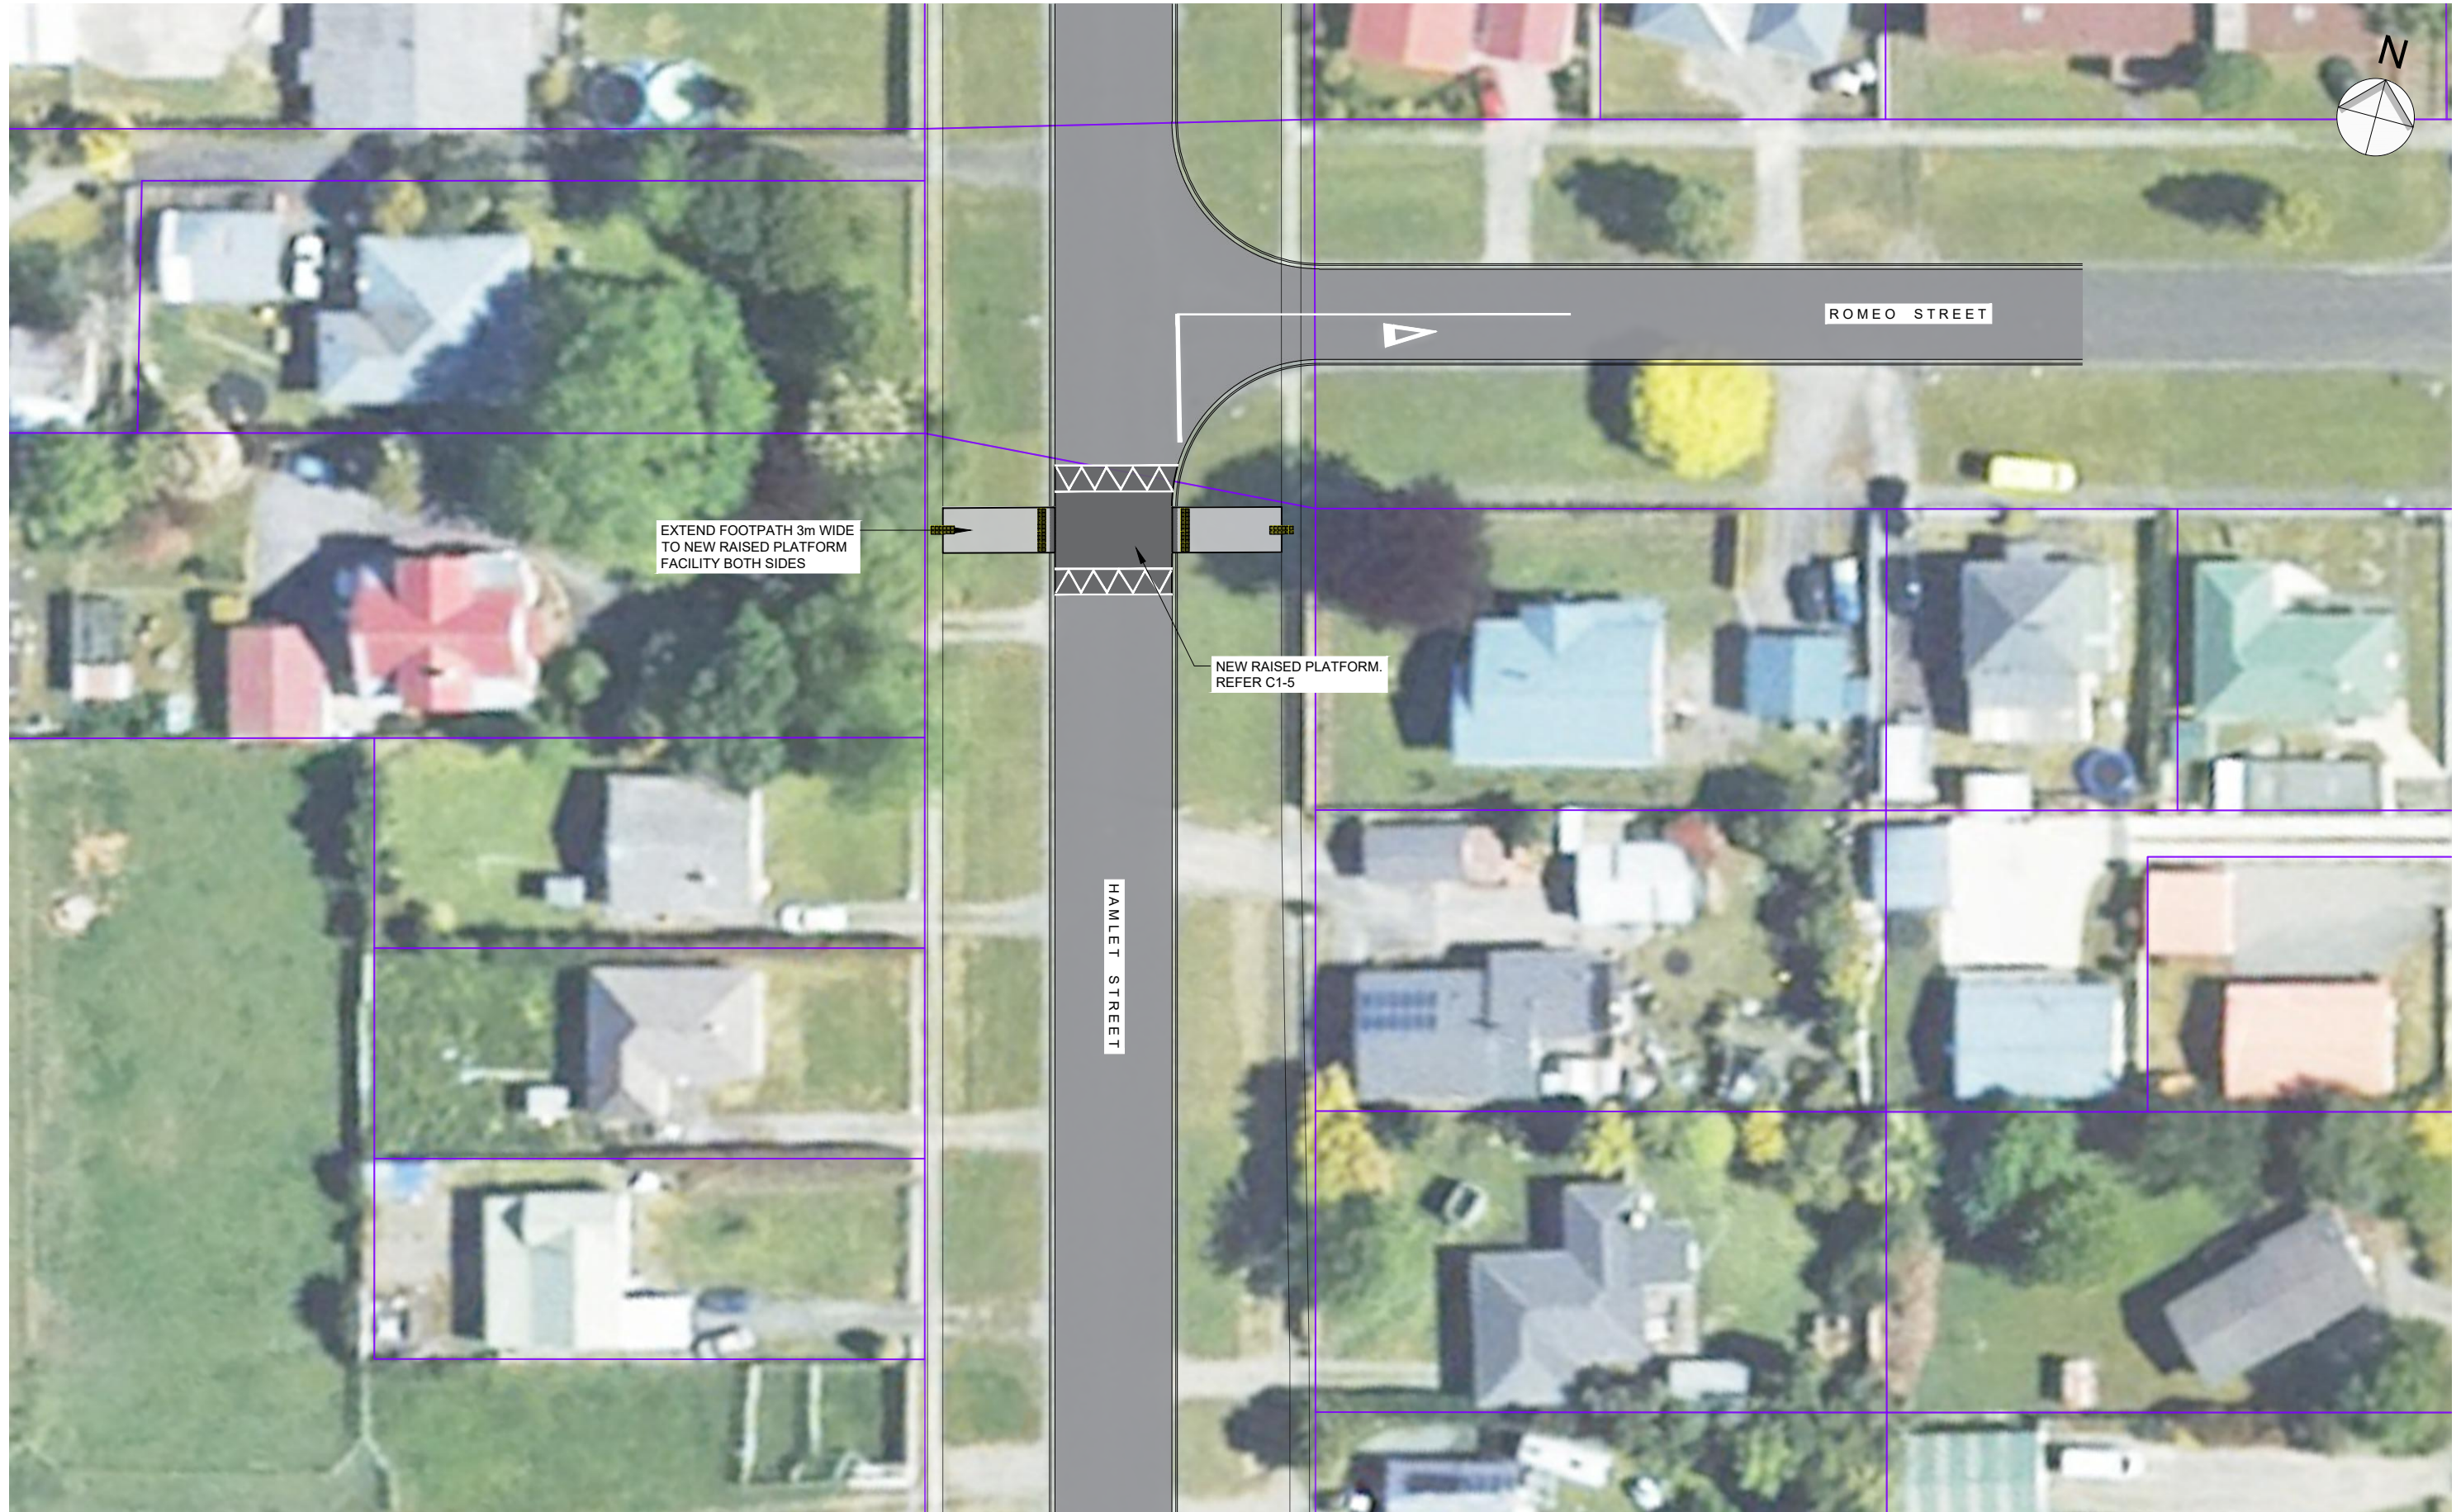

HAMLET STREET UPGRADES PLAN
SCALE 1:500

PRELIMINARY



3 DAVIDSON STREET
NEW PLYMOUTH 4310
Ph. 06 759 0999

© COPYRIGHT RED JACKET LTD

11.08.23	A	PRELIMINARY	MM	CM	-	-
DATE	REV	REV RECORD	BY	CHD	VER	APP

Client
STRATFORD DISTRICT COUNCIL


Project
MINOR SAFETY IMPROVEMENTS
PRELIMINARY DESIGN
HAMLET STREET
STRATFORD

Sheet Title
HAMLET STREET UPGRADES
PLAN


Drawing No.
100-494-01

Job No. 4616
Sheet No. C1-5


A3
REV.
A

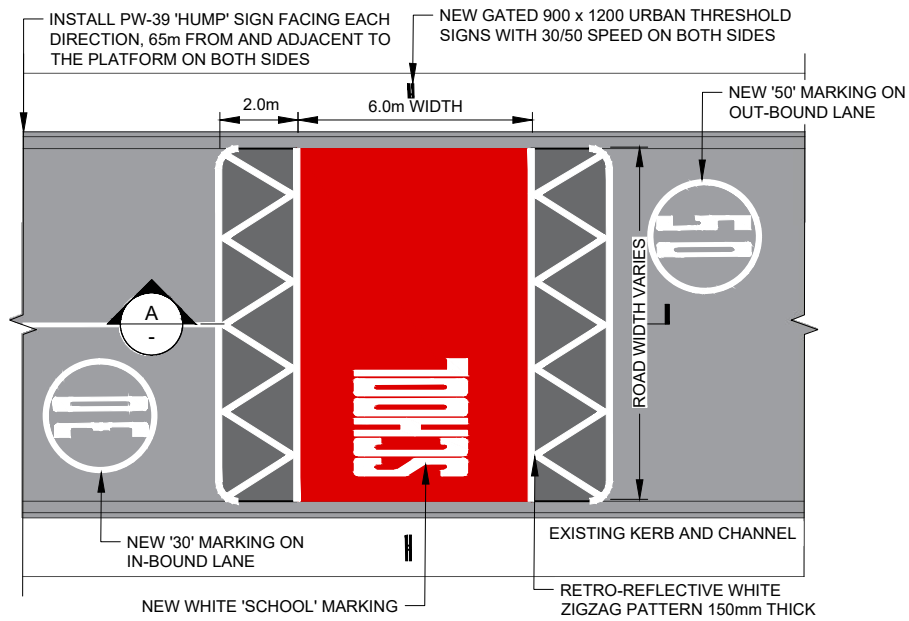


RAISED SAFETY PLATFORM - SPEED THRESHOLD DETAIL
SCALE 1:200

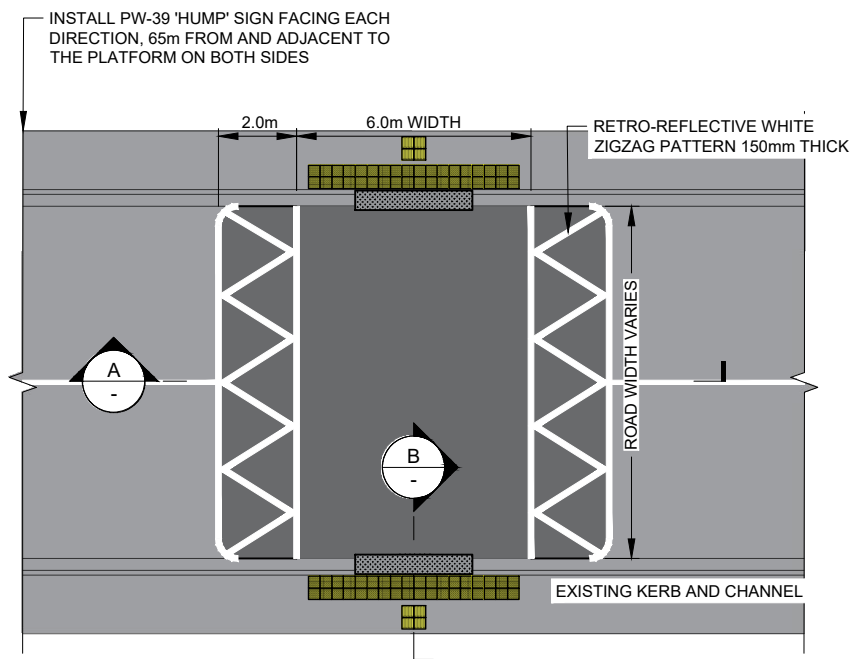


RAISED SAFETY PLATFORM DETAIL
SCALE 1:200

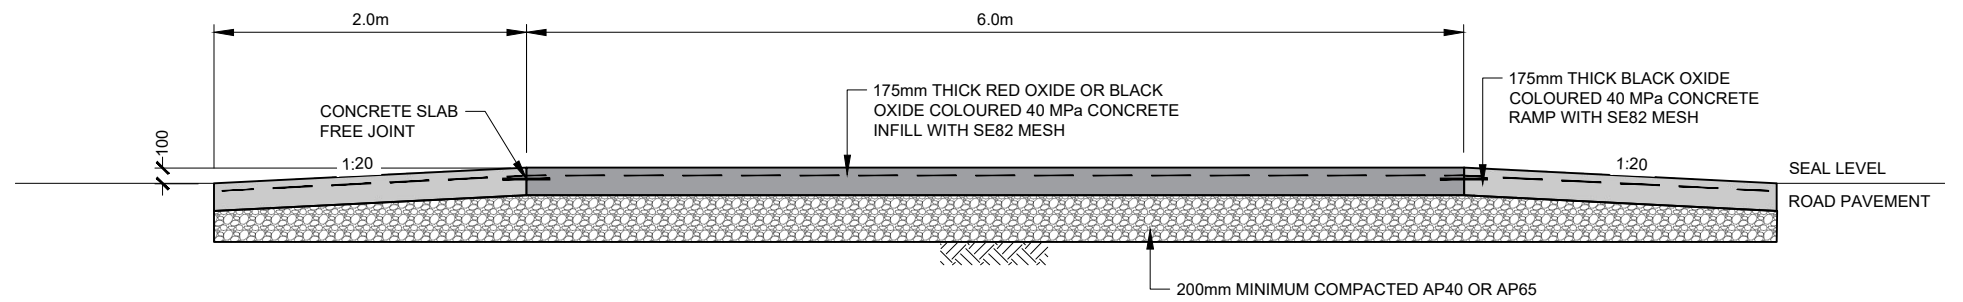


A RAISED SAFETY PLATFORM SECTION
SCALE 1:50

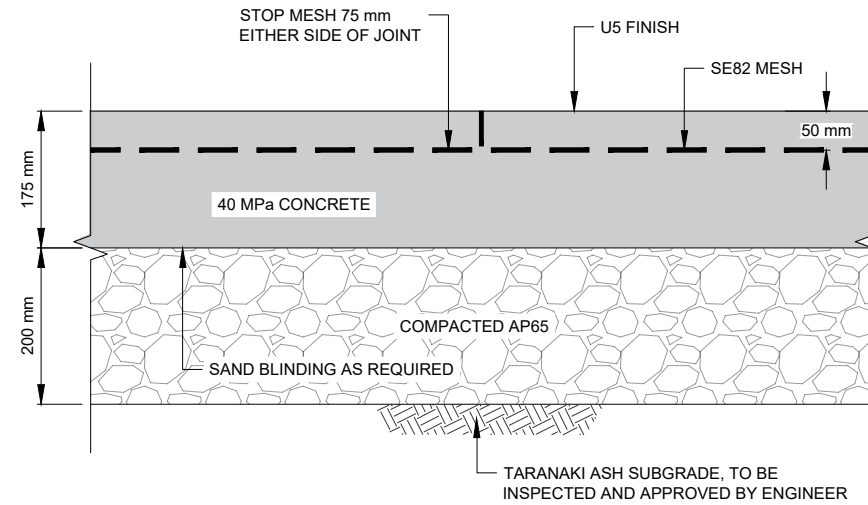

CONCRETE SLAB TIED JOINT

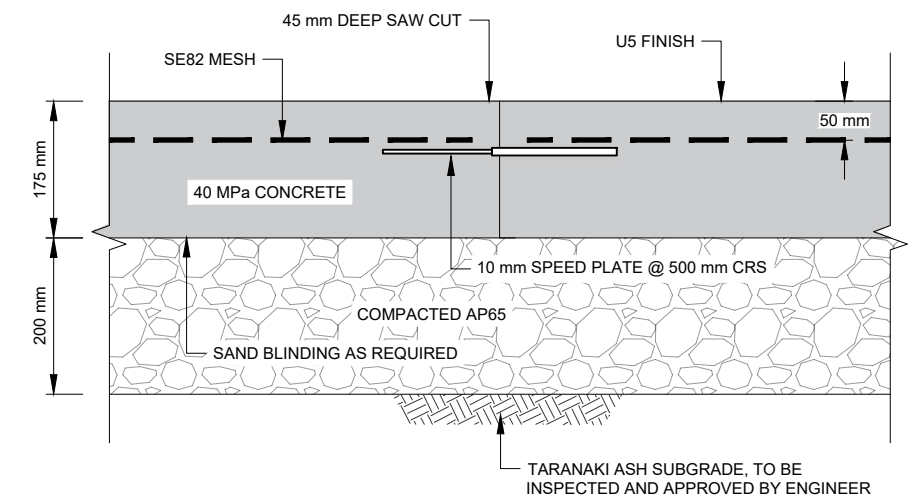

CONCRETE SLAB FREE JOINT

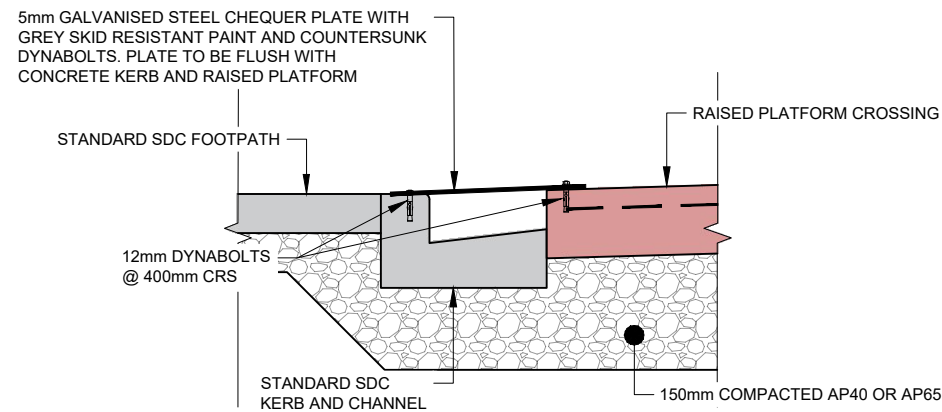

B CHEQUER PLATE DETAIL
SCALE 1:20

PRELIMINARY



3 DAVIDSON STREET
NEW PLYMOUTH 4310
Ph. 06 759 0999

© COPYRIGHT RED JACKET LTD

11.08.23	A	PRELIMINARY	MM	CM	-	-
DATE	REV	REV RECORD	BY	CHD	VER	APP

Client
STRATFORD DISTRICT COUNCIL

Project
**MINOR SAFETY IMPROVEMENTS
PRELIMINARY DESIGN
HAMLET STREET
STRATFORD**

Sheet Title
TYPICAL DETAILING

Drawing No. 100-494-01		A3
Job No. 4616	Sheet No. C1-6	REV. A

File Name: Z:\JOBS\4501-5000\4601-4650\4616 Hamlet Street Minor Safety Improvements\Drawings\100-494-01.dwg - C1-6 Plot Date: 11/08/2023 Plot Time: 15:29