

STRATFORD DISTRICT COUNCIL ST JOSEPHS SCHOOL STREET UPGRADES MIRANDA STREET STRATFORD

SHEET No.	DESCRIPTION	11.08.23													
C0-1	TITLESHEET	A													
C1-1	EXISTING SITE OVERVIEW PLAN	A													
C1-2	SITE OVERVIEW PLAN	A													
C1-3	MIRANDA STREET AND PAGE STREET INTERSECTION LAYOUT PLAN	A													
C1-4	MIRANDA STREET LAYOUT PLAN	A													
C1-5	MIRANDA STREET AND CELIA STREET INTERSECTION LAYOUT PLAN	A													

PRELIMINARY



3 DAVIDSON STREET
NEW PLYMOUTH 4310
Ph. 06 759 0999
© COPYRIGHT RED JACKET LTD

11.08.23	A	PRELIMINARY	MM	-	-	CM
DATE	REV	REV RECORD	BY	CHD	VER	APP


Client
STRATFORD DISTRICT COUNCIL

Project
MINOR SAFETY IMPROVEMENTS
MIRANDA STREET
STRATFORD

Sheet Title
TITLE SHEET

Drawing No. 100-541		A3
Job No. 5219	Sheet No. C0-1	REV. A

File Name: Z:\JOBS\5001-5500\5201-5250\5219-Miranda Street Minor Road Upgrades\Drawings\DWG-5219-01_100-541.dwg - C0-1 Plot Date: 11/08/2023 Plot Time: 14:59

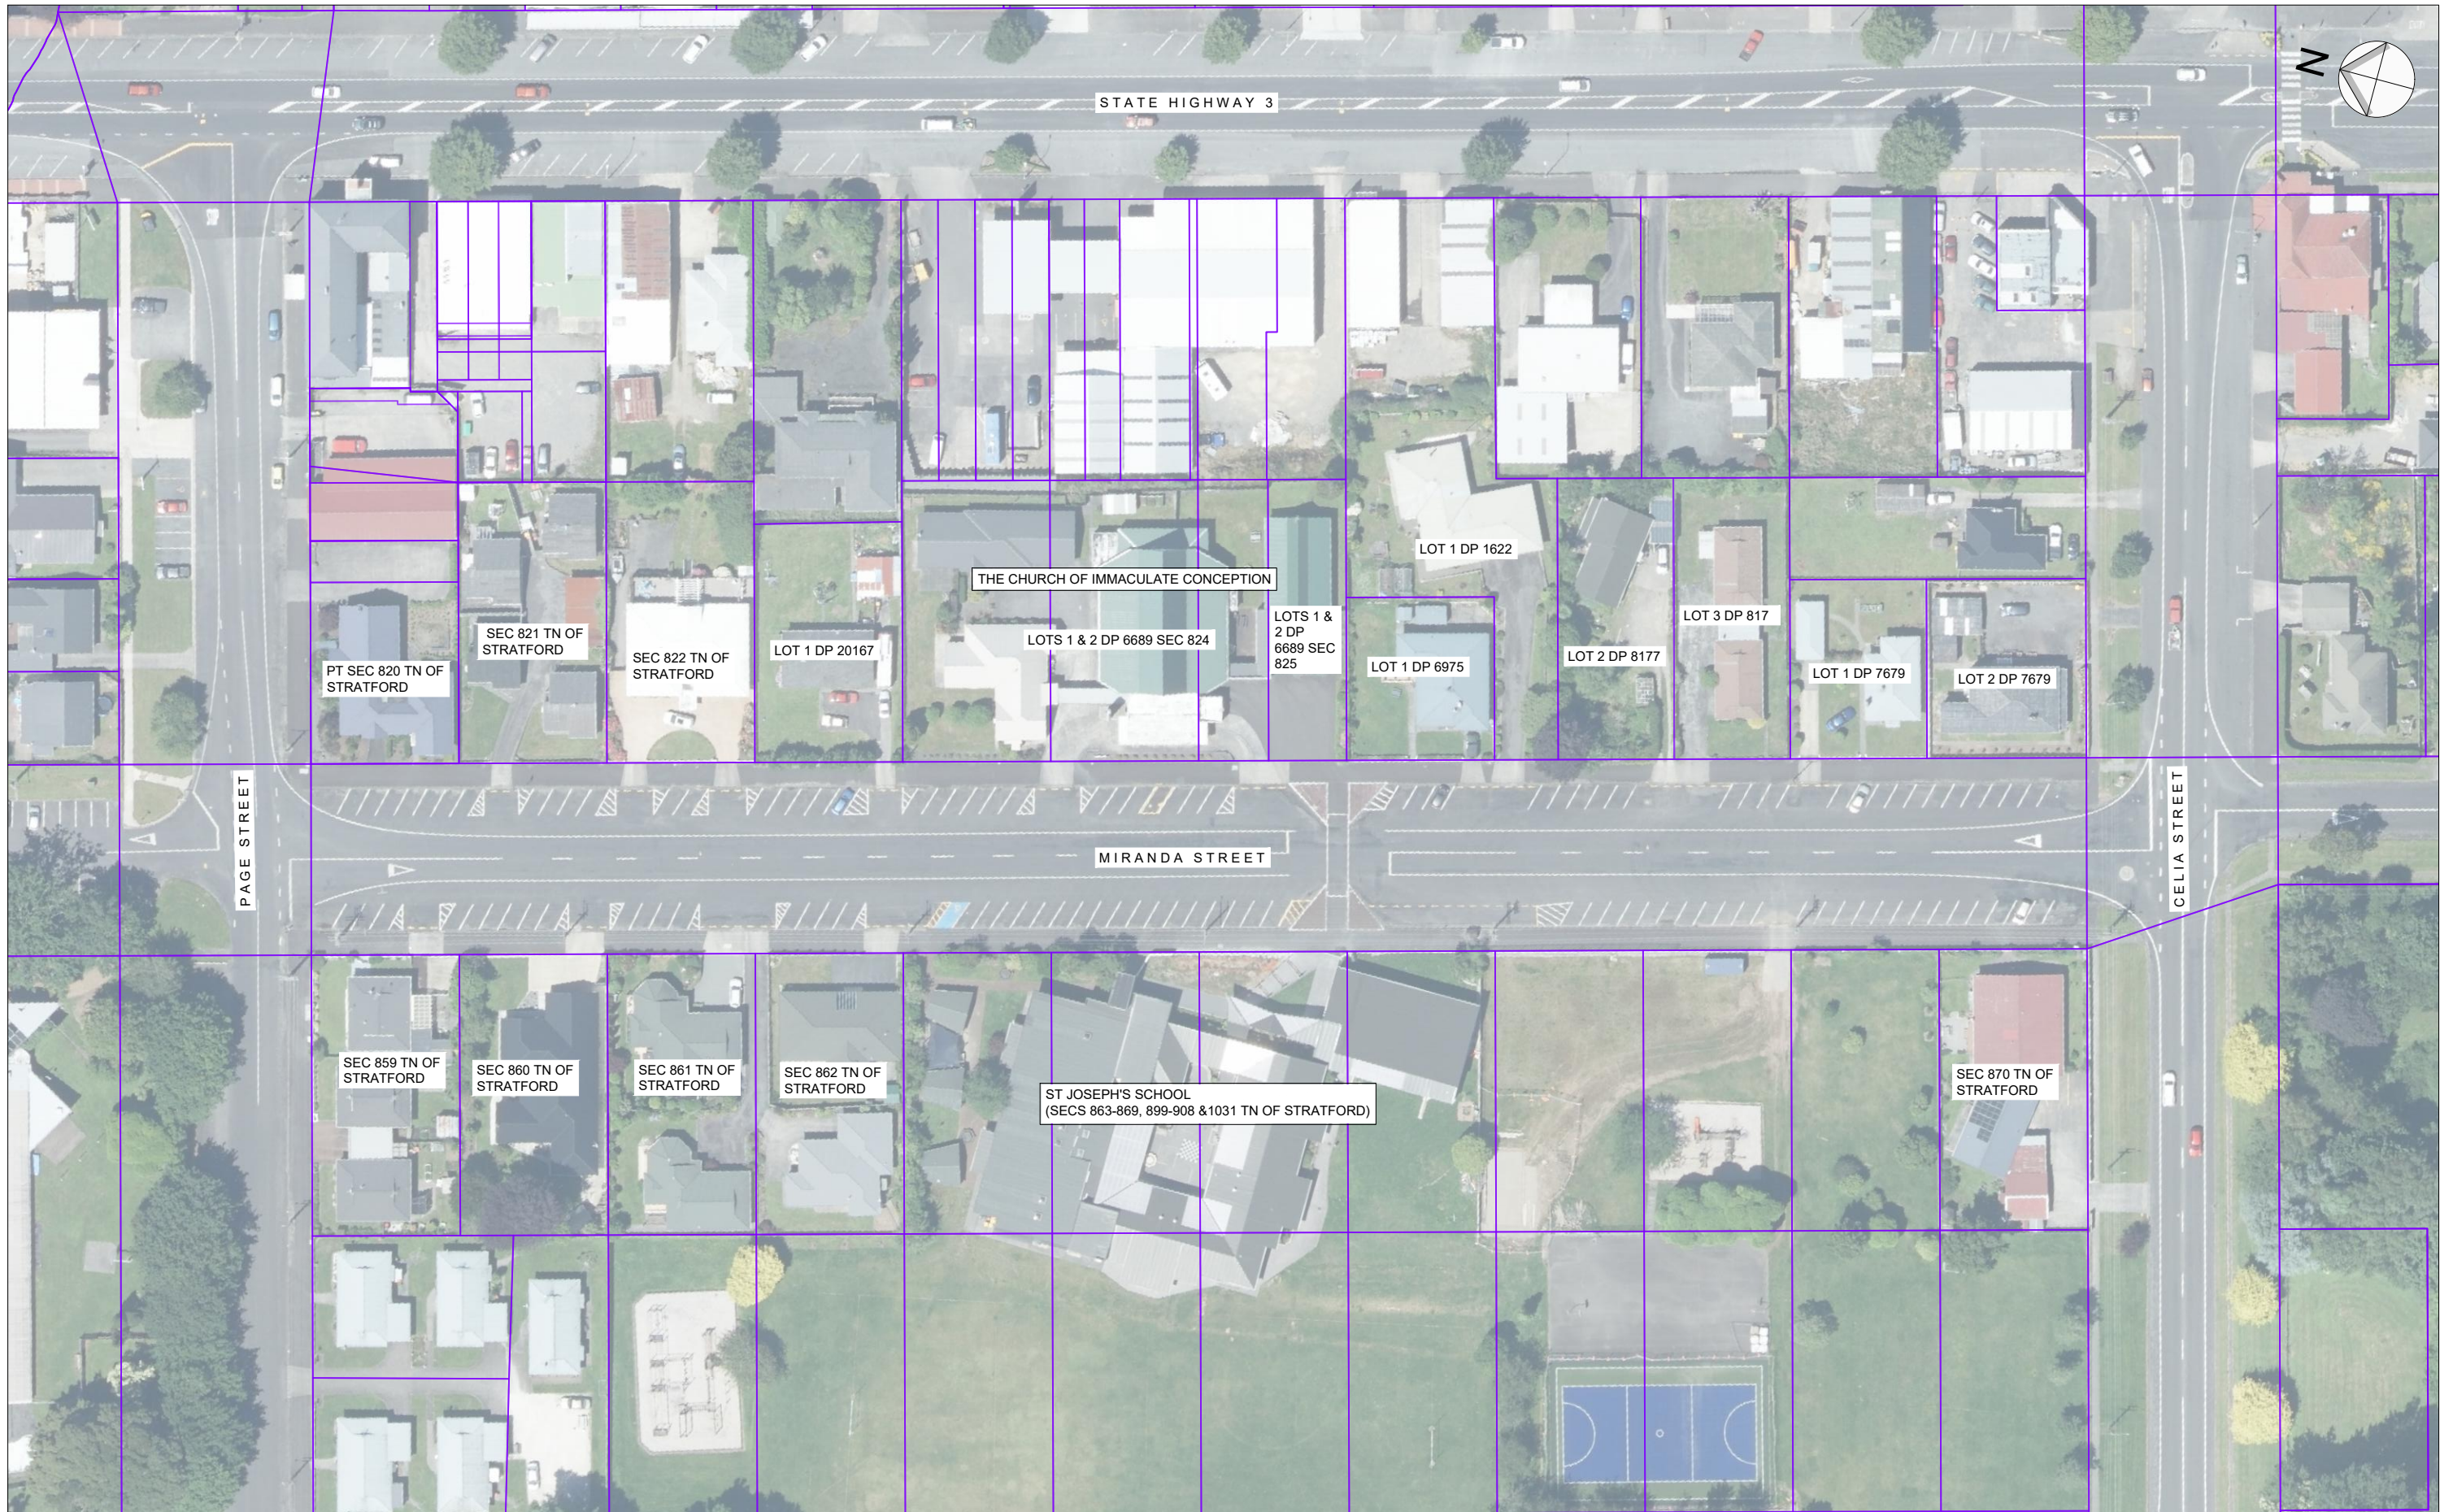

PROPOSED SITE OVERVIEW PLAN
SCALE 1:1000

PRELIMINARY



3 DAVIDSON STREET
NEW PLYMOUTH 4310
Ph. 06 759 0999

© COPYRIGHT RED JACKET LTD

11.08.23	A	PRELIMINARY	MM	-	-	CM
DATE	REV	REV RECORD	BY	CHD	VER	APP

Client
STRATFORD DISTRICT COUNCIL

Project
MINOR SAFETY IMPROVEMENTS
MIRANDA STREET
STRATFORD


Sheet Title
EXISTING SITE OVERVIEW PLAN

Drawing No.
100-541

Job No. 5219
Sheet No. C1-1

A3
REV.
A

File Name: Z:\JOBS\5001-5500\5201-5250\5219 Miranda Street Minor Road Upgrades\Drawings\DWG-5219-01_100-541.dwg - C1-1 Plot Date: 11/08/2023 Plot Time: 14:59

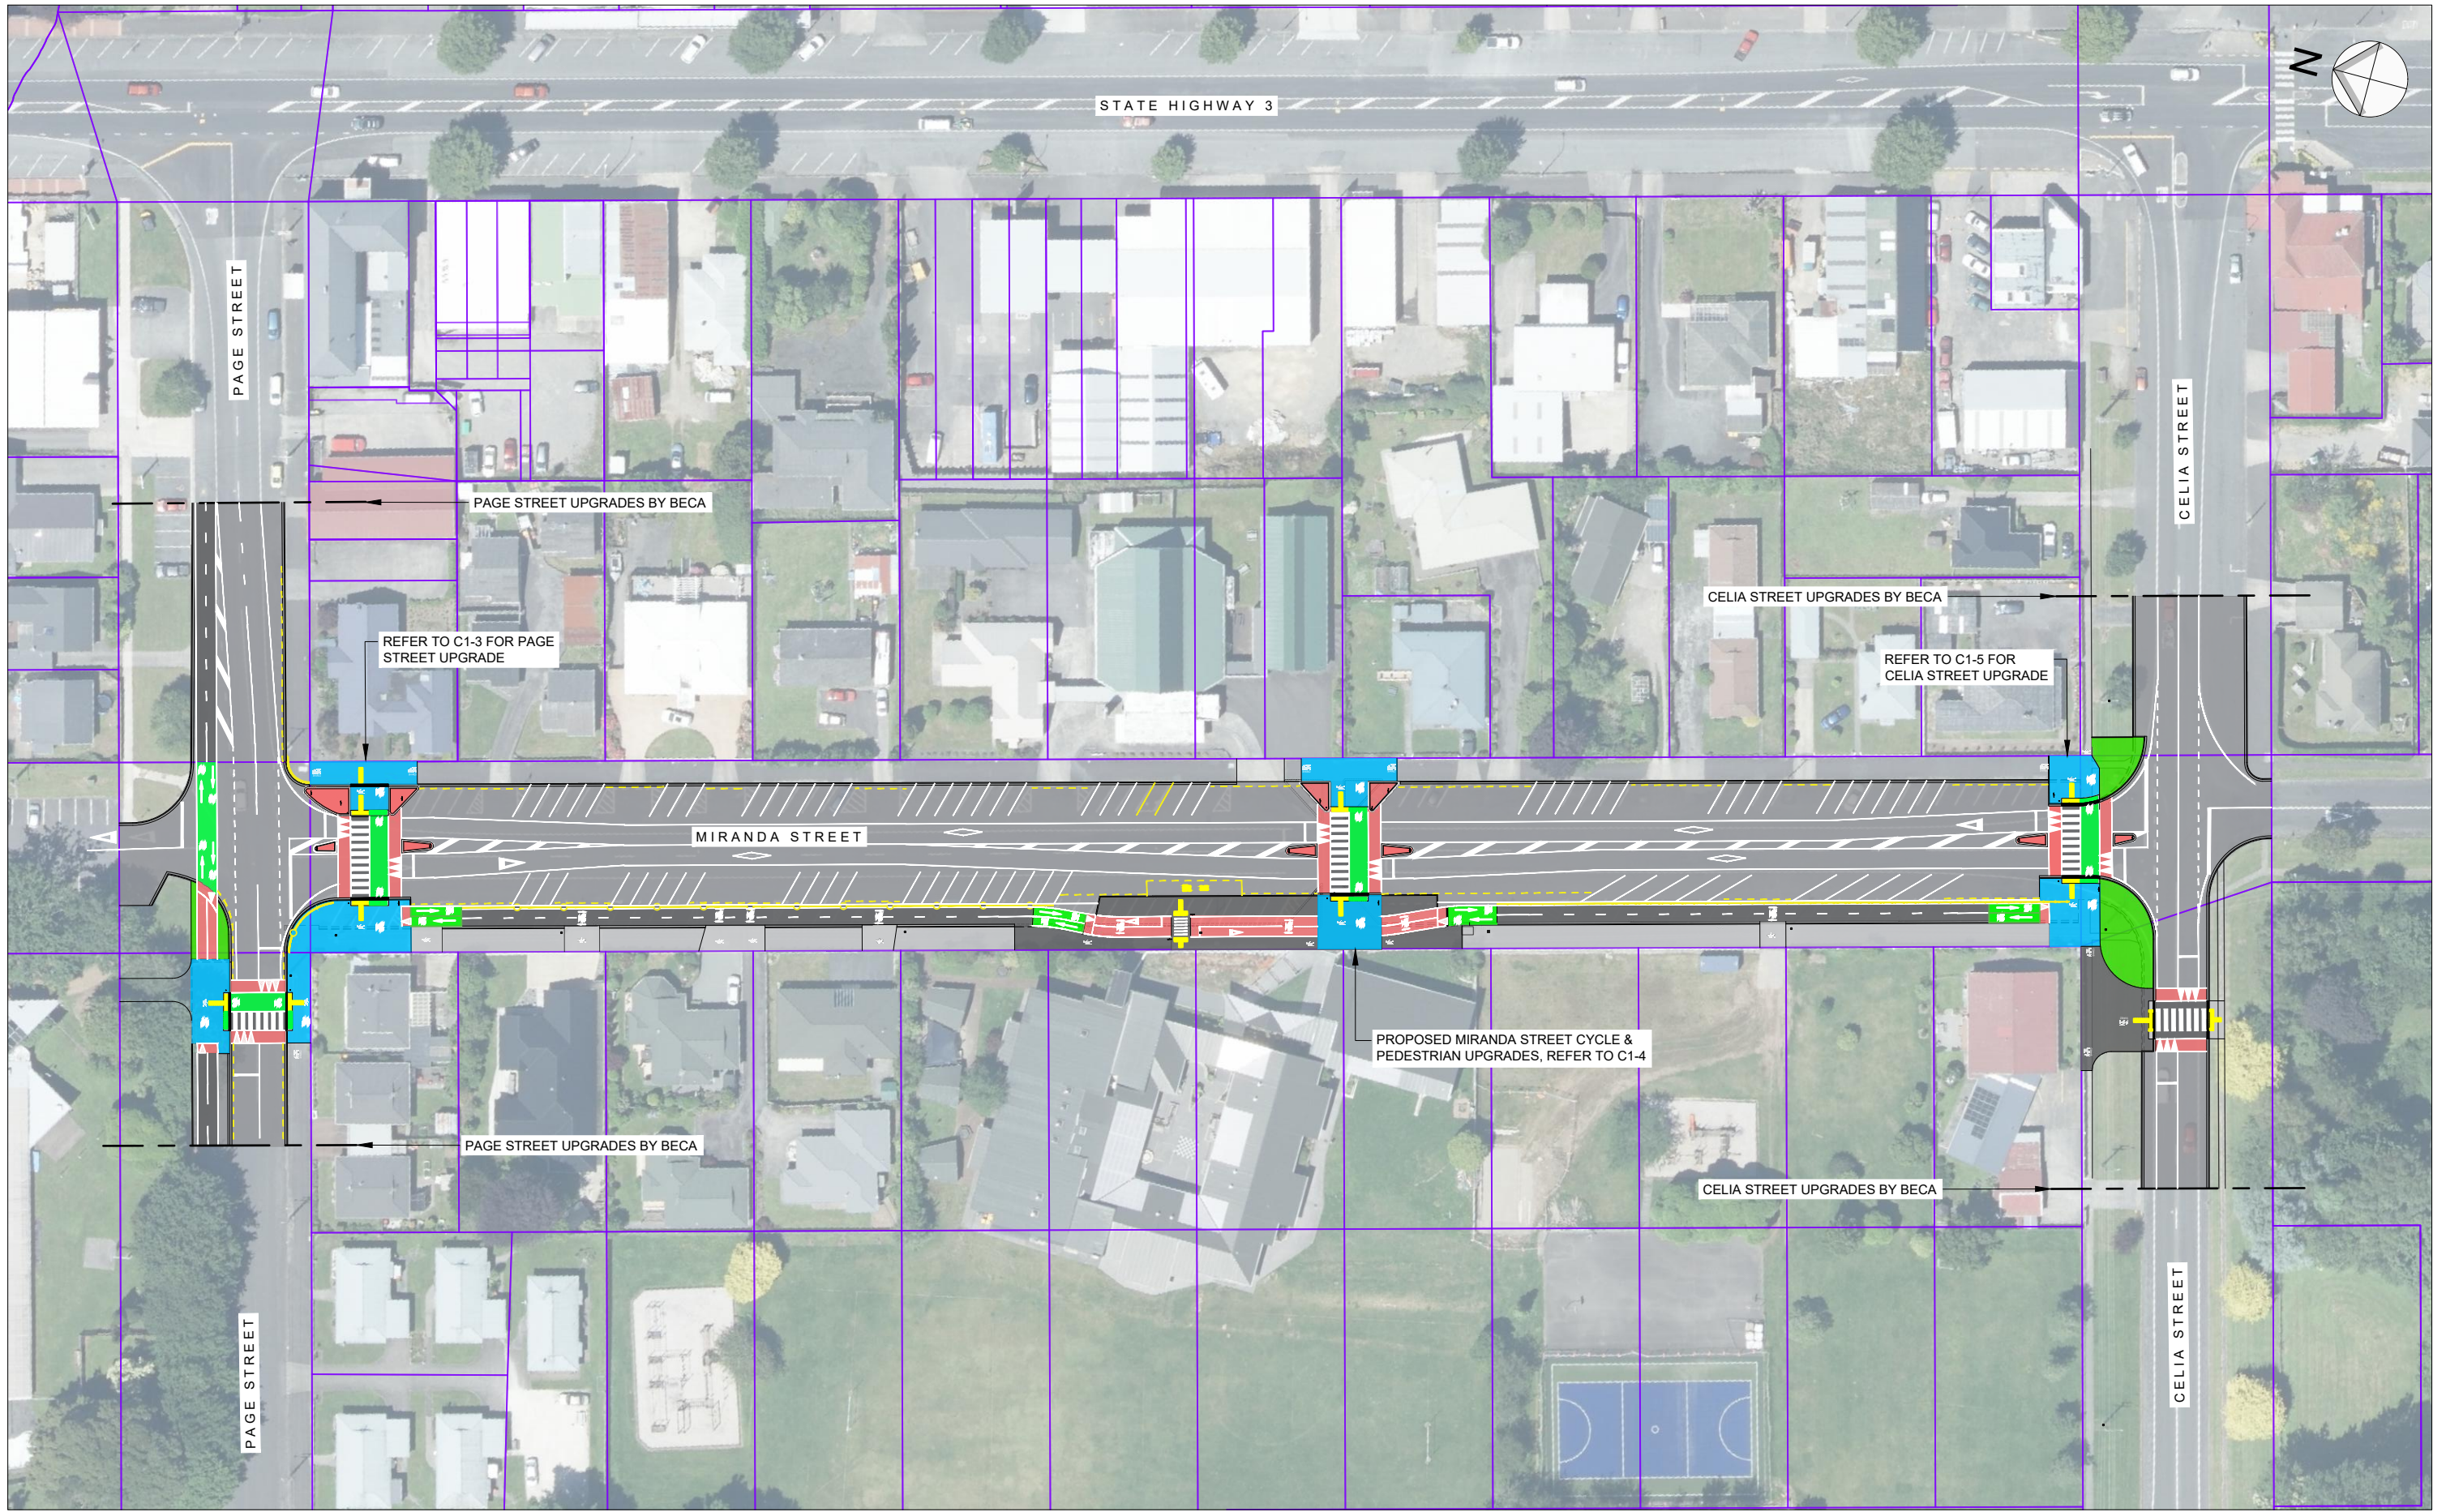

PROPOSED SITE OVERVIEW PLAN
SCALE 1:1000

PRELIMINARY



3 DAVIDSON STREET
NEW PLYMOUTH 4310
Ph. 06 759 0999

© COPYRIGHT RED JACKET LTD

11.08.23	A	PRELIMINARY	MM	-	-	CM
DATE	REV	REV RECORD	BY	CHD	VER	APP

Client
STRATFORD DISTRICT COUNCIL

Project
**MINOR SAFETY IMPROVEMENTS
MIRANDA STREET
STRATFORD**

Sheet Title
SITE OVERVIEW PLAN


Drawing No.
100-541

Job No. **5219** Sheet No. **C1-2**

A3
REV.
A

File Name: Z:\JOBS\5001-5500\5201-5250\5219 Miranda Street Minor Road Upgrades\Drawings\DWG-5219-01_100-541.dwg - C1-2 Plot Date: 11/08/2023 Plot Time: 14:59

File Name: Z:\JOBS\5001-5500\5201-5250\5219-Miranda Street Minor Road Upgrades\Drawings\DWG-5219-01_100-541.dwg - C1-3 Plot Date: 11/08/2023 Plot Time: 14:59

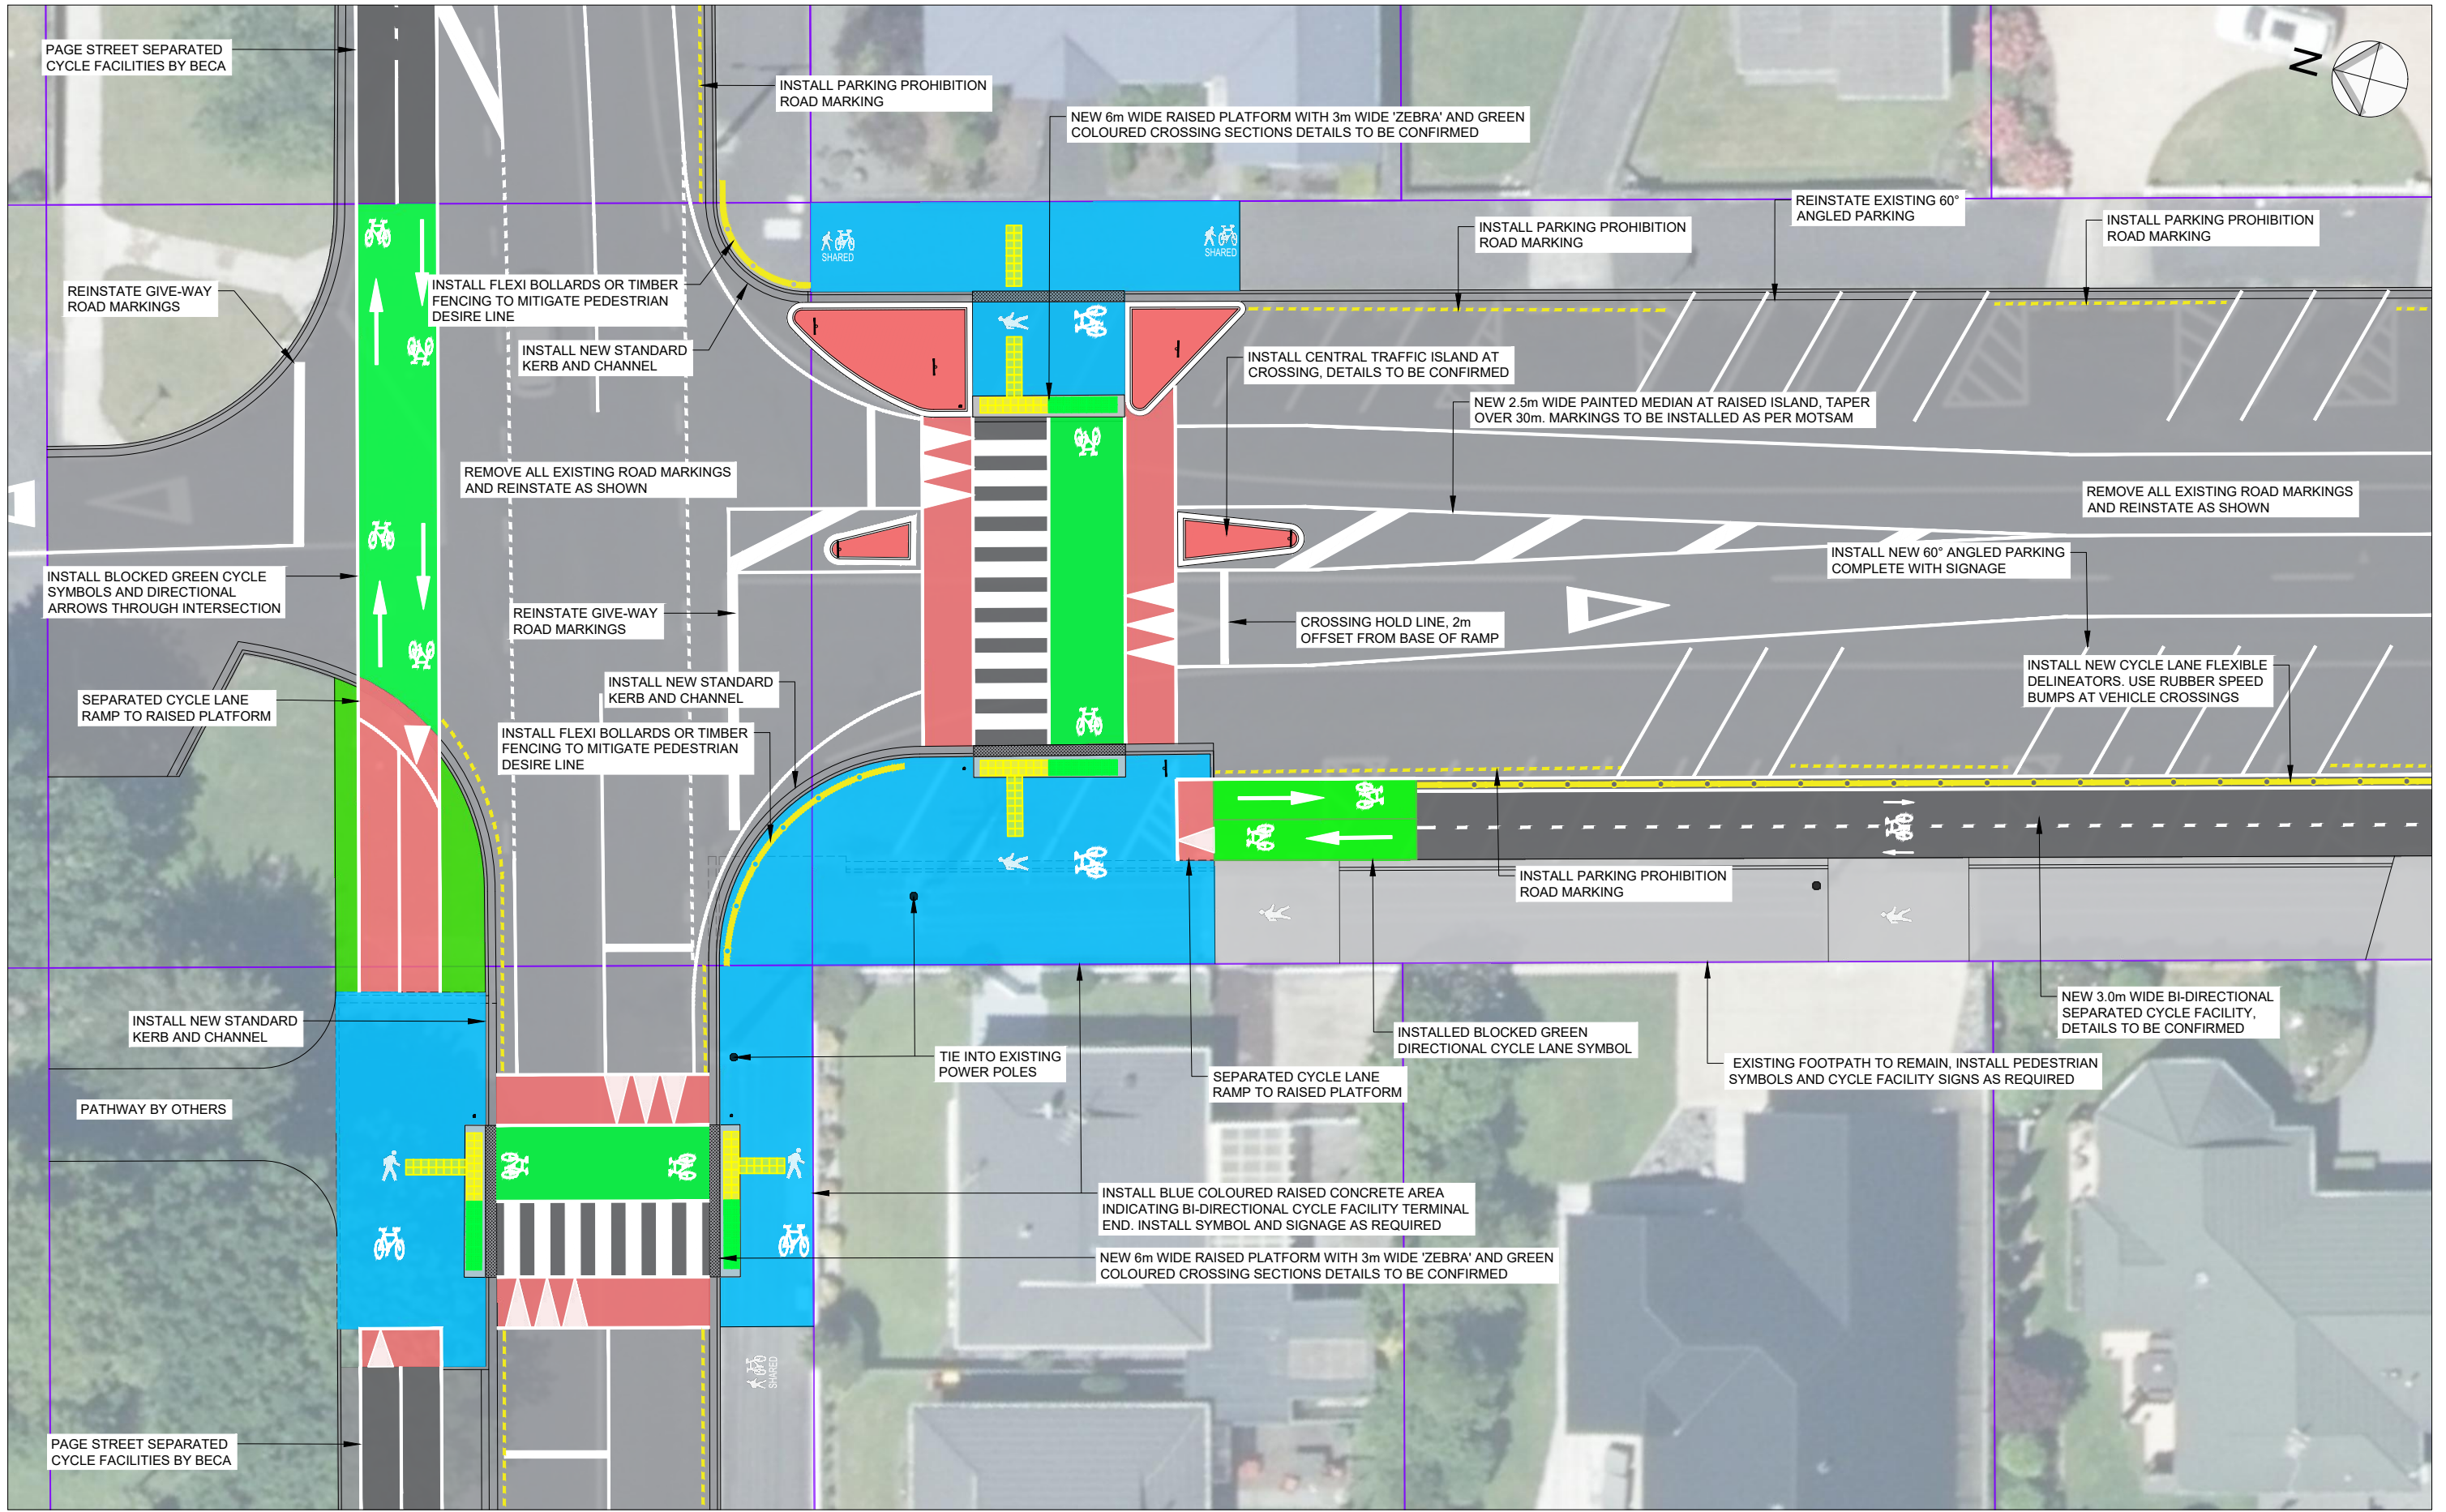

MIRANDA STREET AND PAGE STREET INTERSECTION LAYOUT PLAN
SCALE 1:500

PRELIMINARY

REDJACKET
3 DAVIDSON STREET
NEW PLYMOUTH 4310
Ph. 06 759 0999
© COPYRIGHT RED JACKET LTD



11.08.23	A	PRELIMINARY	MM	-	-	CM
DATE	REV	REV RECORD	BY	CHD	VER	APP

Client
STRATFORD DISTRICT COUNCIL

Project
**MINOR SAFETY IMPROVEMENTS
MIRANDA STREET
STRATFORD**

Sheet Title
**MIRANDA STREET AND PAGE
STREET INTERSECTION
LAYOUT PLAN**

Drawing No. 100-541		A3 REV. A
Job No. 5219	Sheet No. C1-3	

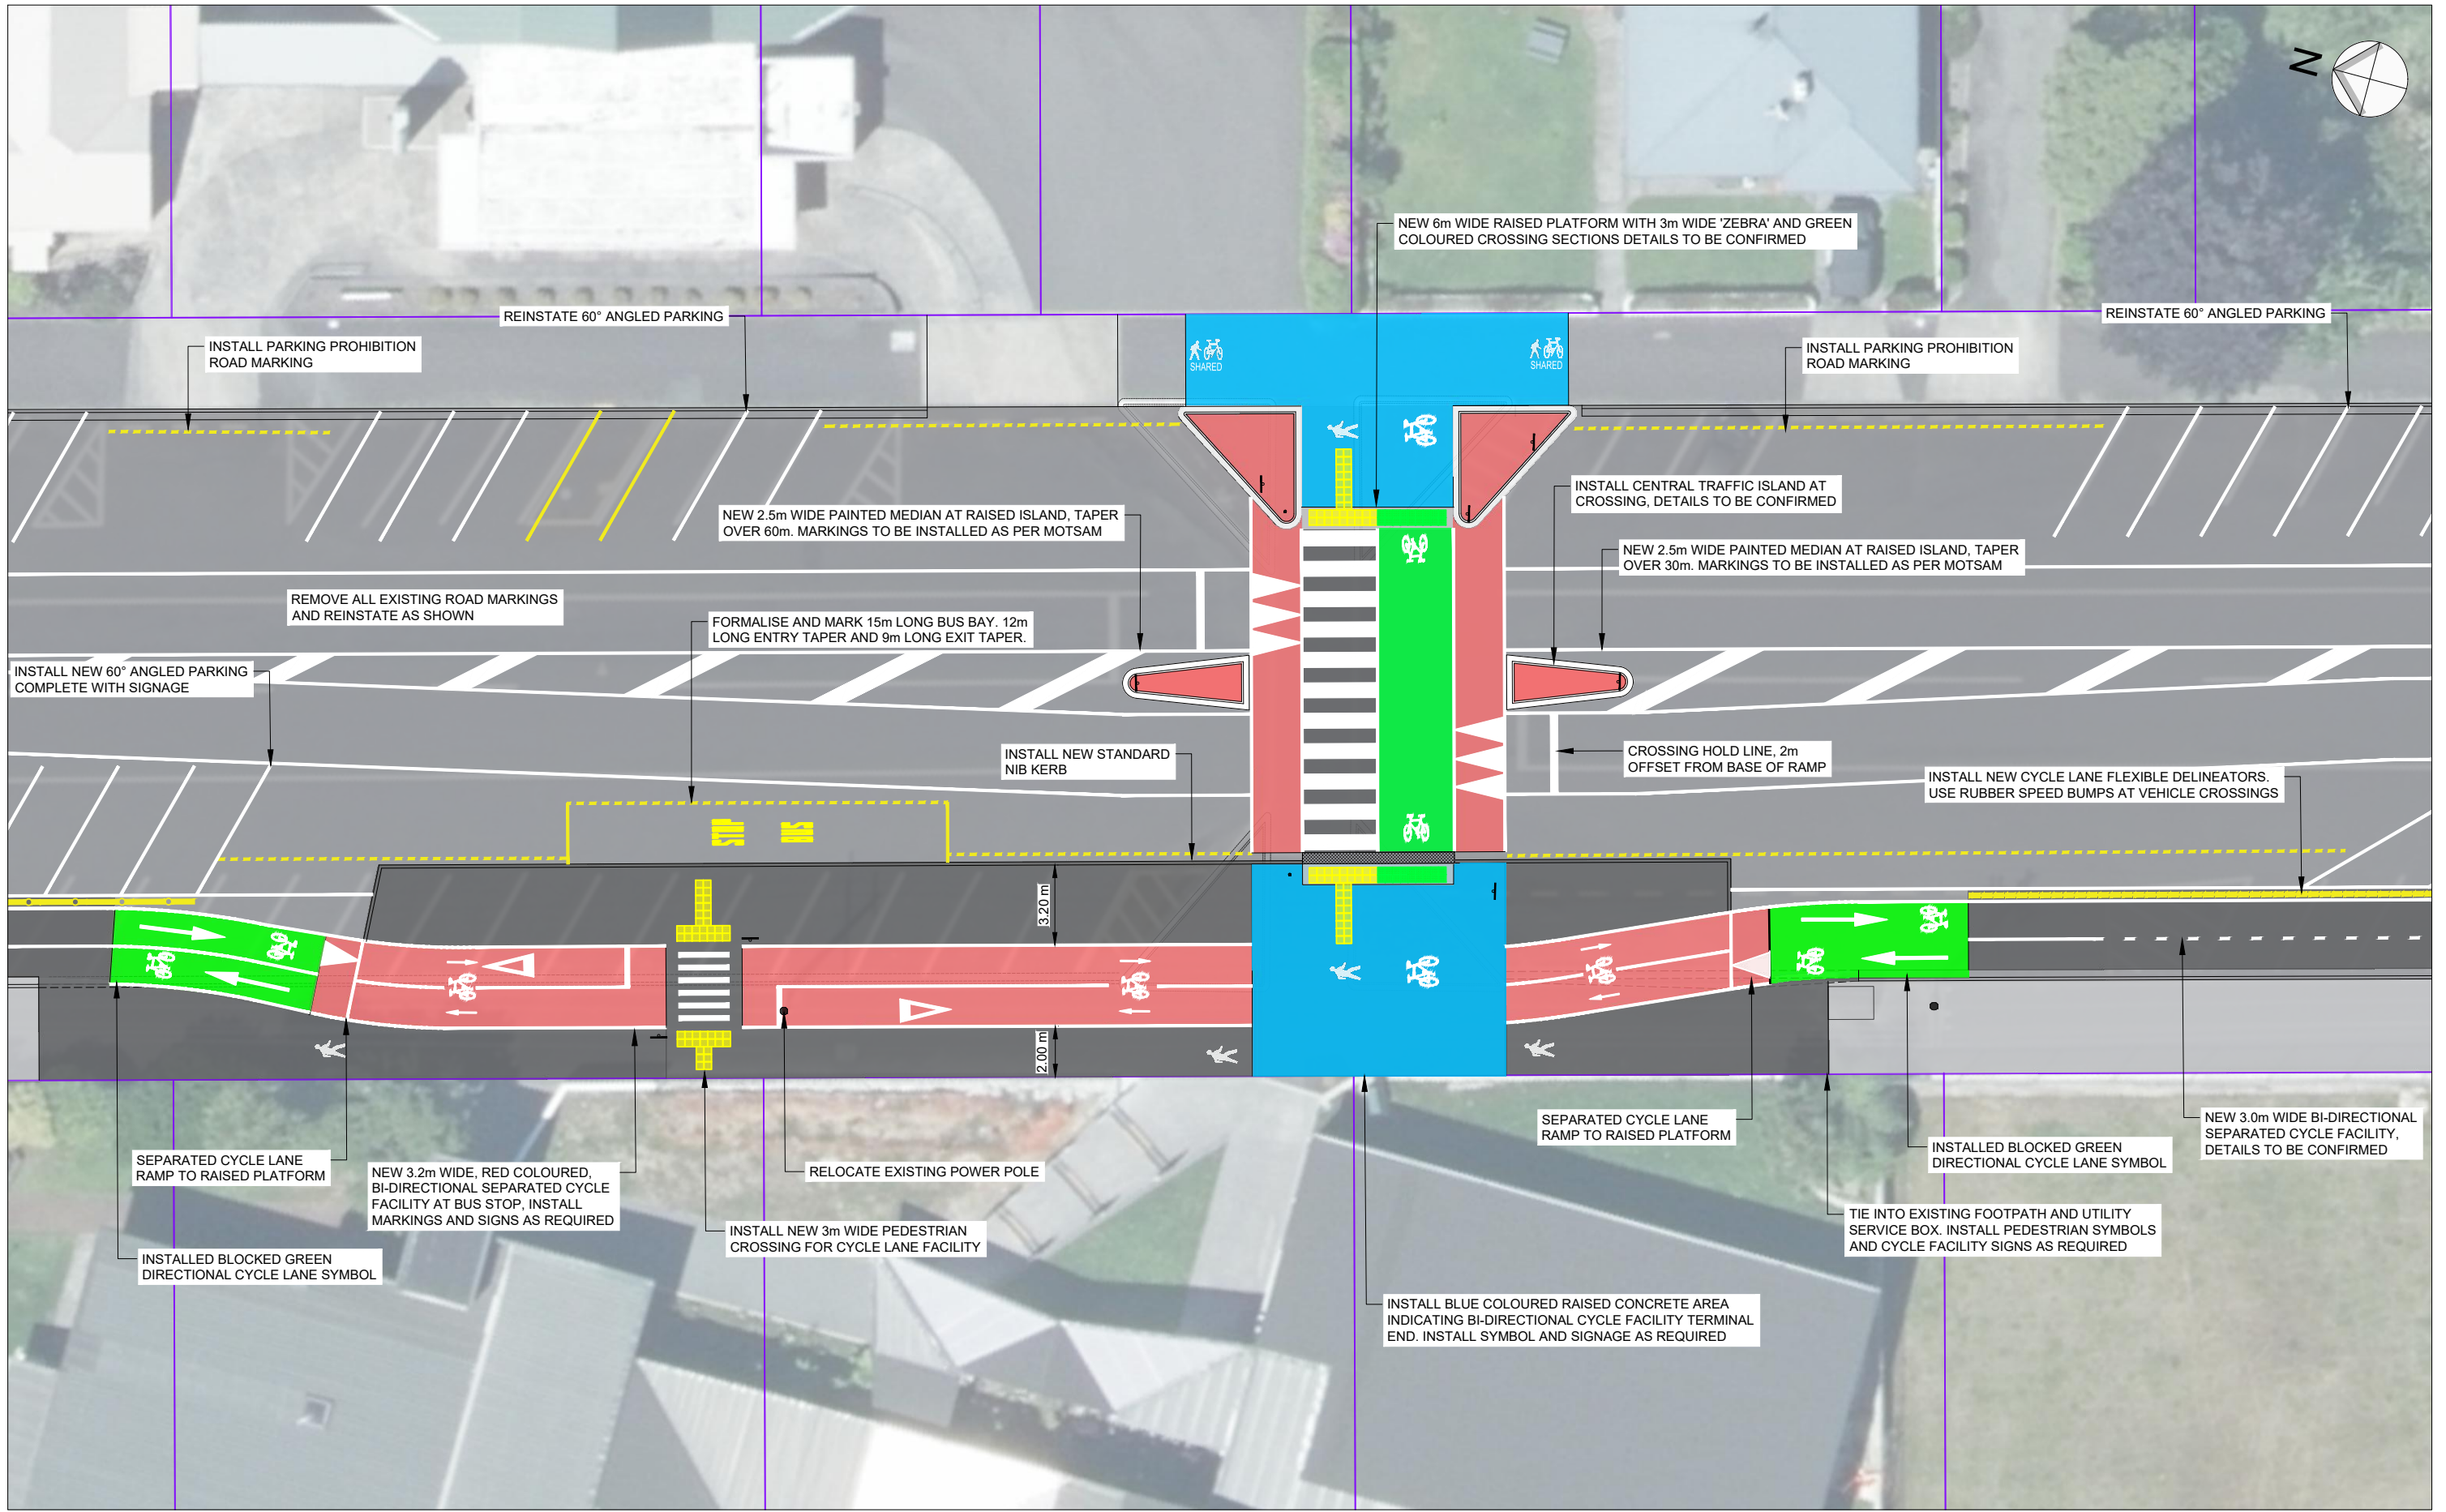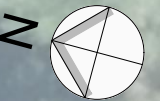

PEDESTRIAN CROSSING / KEA CROSSING UPGRADE LAYOUT PLAN
SCALE 1:250

PRELIMINARY



3 DAVIDSON STREET
NEW PLYMOUTH 4310
Ph. 06 759 0999
© COPYRIGHT RED JACKET LTD

11.08.23	A	PRELIMINARY	MM	-	-	CM
DATE	REV	REV RECORD	BY	CHD	VER	APP


Client
STRATFORD DISTRICT COUNCIL

Project
**MINOR SAFETY IMPROVEMENTS
MIRANDA STREET
STRATFORD**

Sheet Title
MIRANDA STREET LAYOUT PLAN

Drawing No. 100-541		A3
Job No. 5219	Sheet No. C1-4	
		REV. A

File Name: Z:\JOBS\5001-5500\5201-5250\5219-01-100-541.dwg - C1-4 Plot Date: 11/08/2023 Plot Time: 14:59

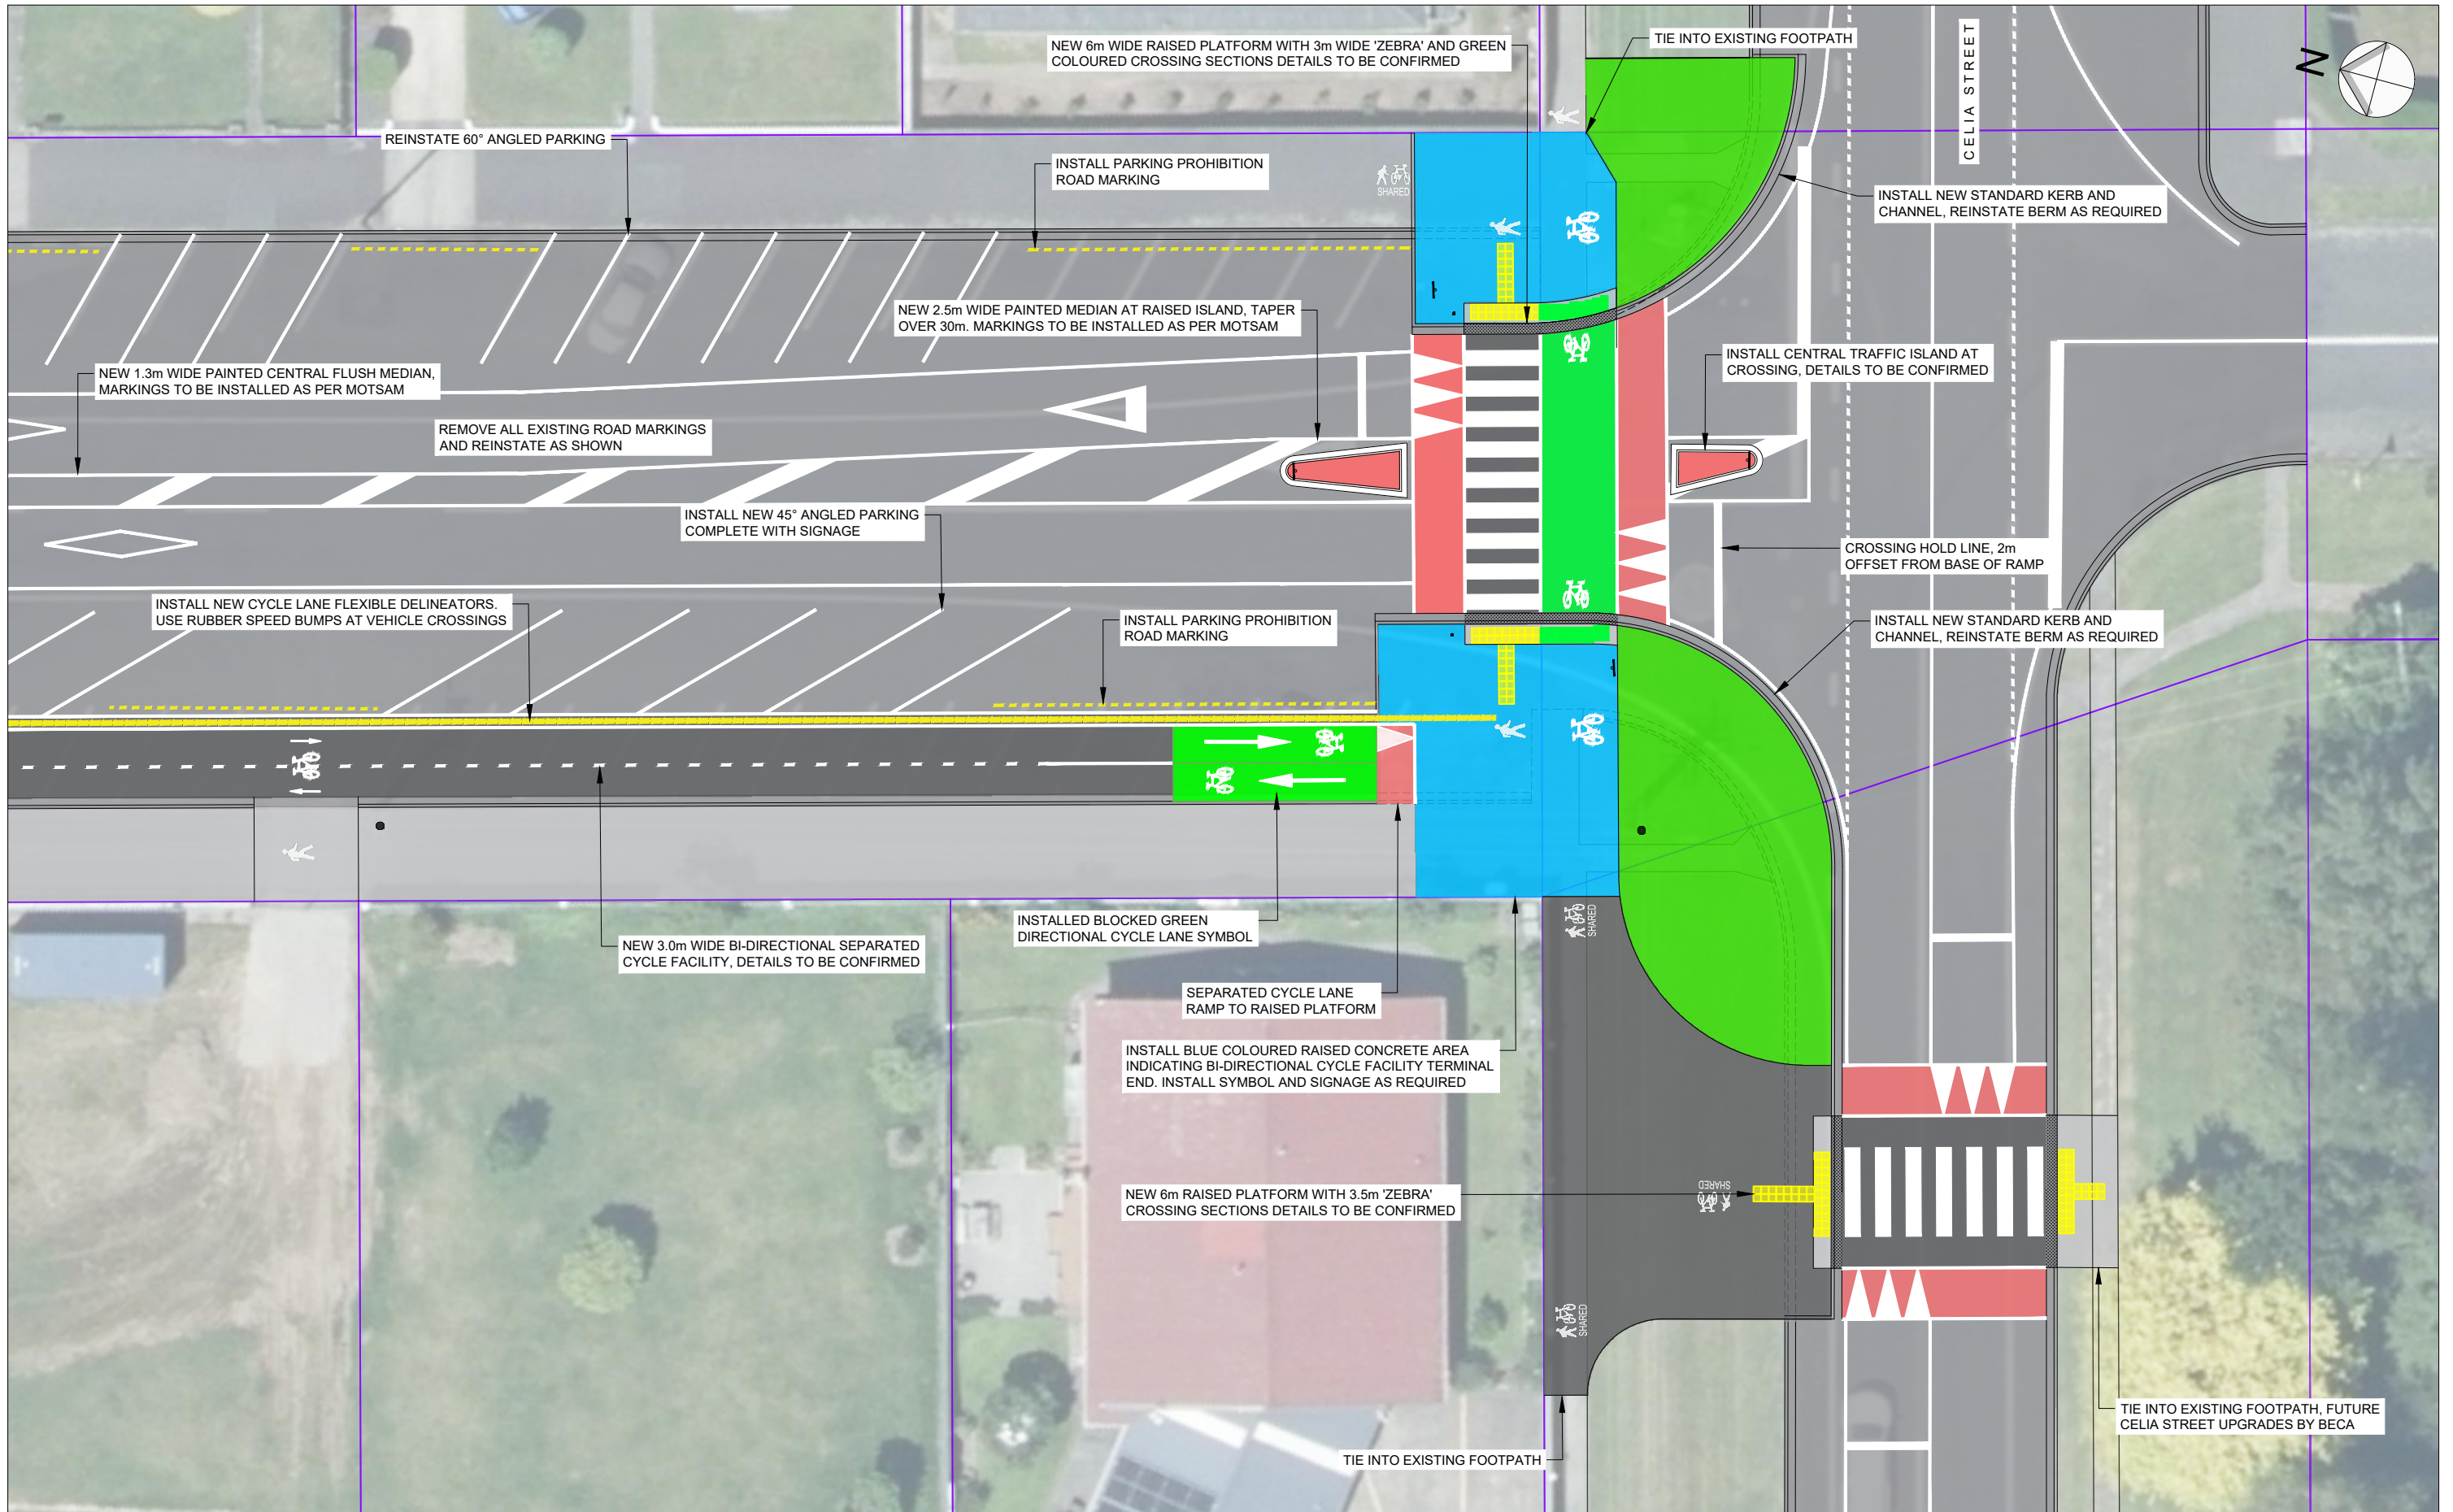

CELIA ST AND MIRANDA ST INTERSECTION LAYOUT PLAN
SCALE 1:250

PRELIMINARY

3 DAVIDSON STREET
NEW PLYMOUTH 4310
Ph. 06 759 0999
© COPYRIGHT RED JACKET LTD

11.08.23	A	PRELIMINARY	MM	-	-	CM
DATE	REV	REV RECORD	BY	CHD	VER	APP

Client
STRATFORD DISTRICT COUNCIL

Project
**MINOR SAFETY IMPROVEMENTS
MIRANDA STREET
STRATFORD**

Sheet Title
**CELIA ST AND MIRANDA ST
INTERSECTION**

Drawing No. 100-541		A3
Job No. 5219	Sheet No. C1-5	REV. A

File Name: Z:\JOBS\5001-5500\5201-5250\5219-Miranda Street Minor Road Upgrades\Drawings\DWG-5219-01_100-541.dwg - C1-5 Plot Date: 11/08/2023 Plot Time: 15:00