



File Name: Z:\JOBS\4501-5000\4501-4550\4514 Stratford Primary School Safety Improvements\Drawing\DWG-4514-01\_100-483.dwg - CON2 Plot Date: 14/08/2023 Plot Time: 11:02

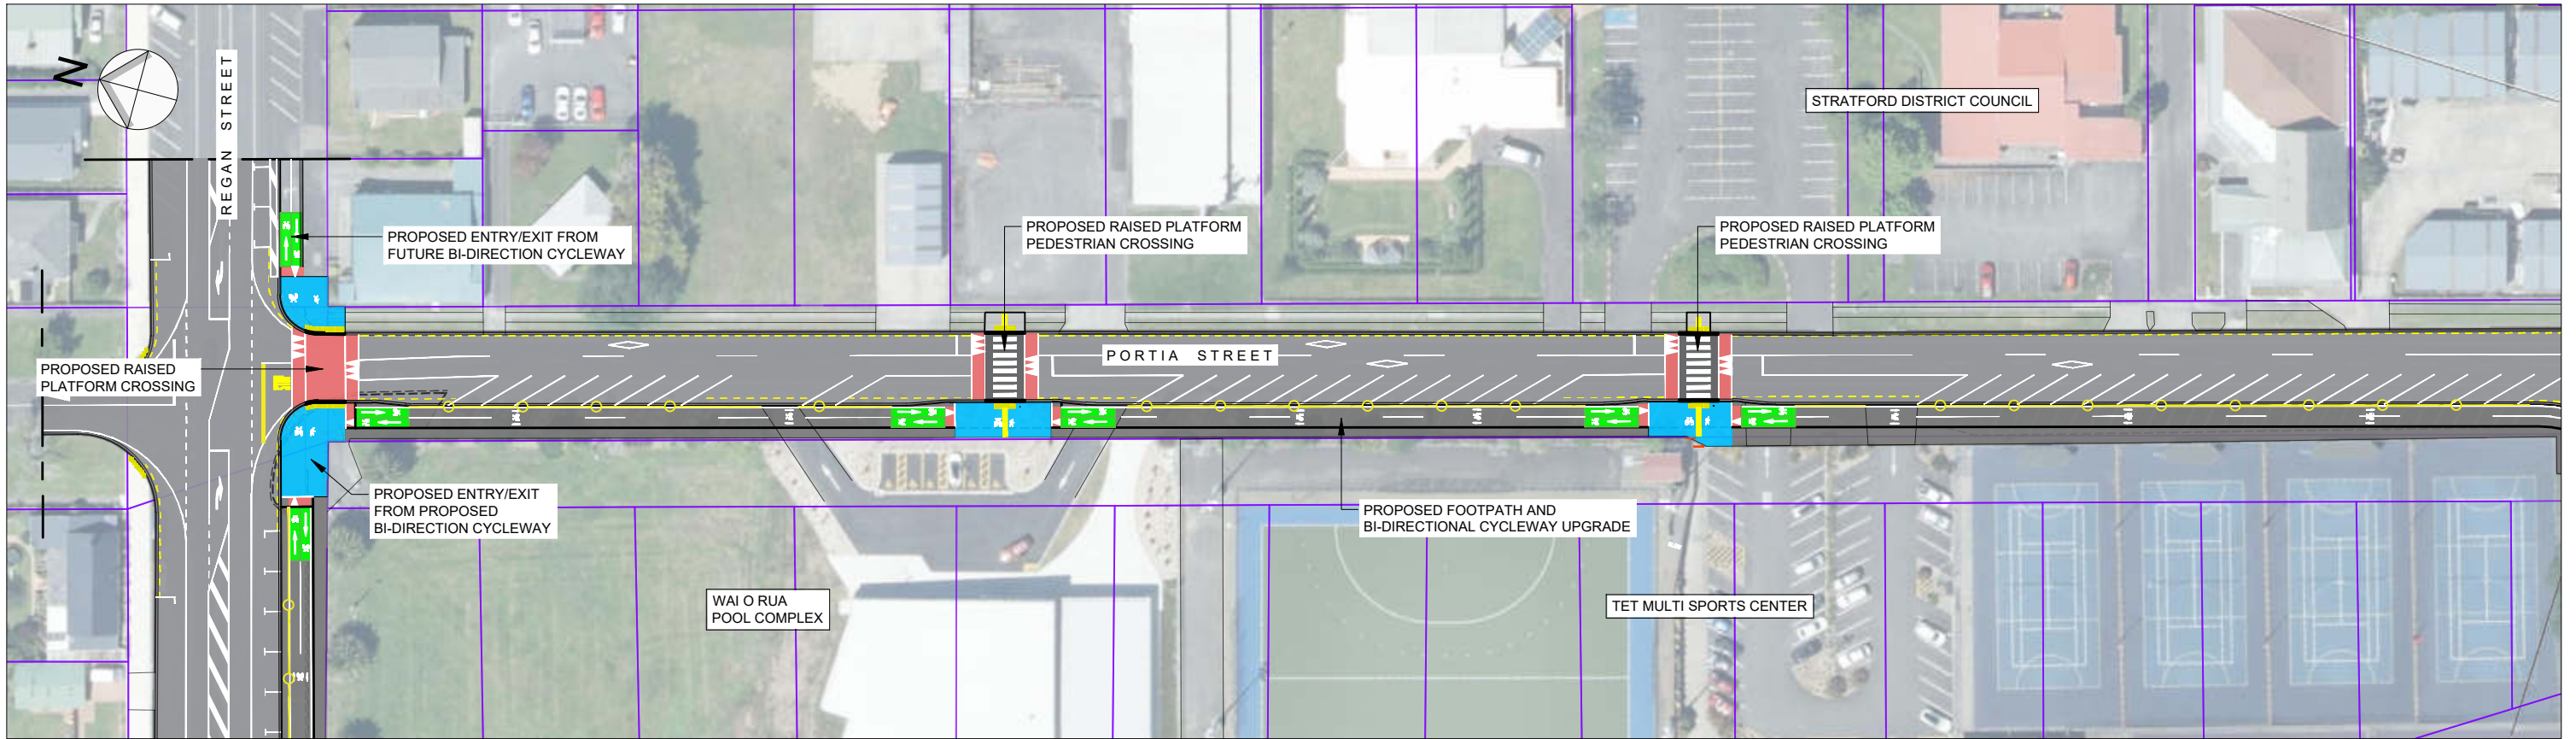

**PROPOSED OVERVIEW PLAN - BRECON ROAD TO OSWALD PLACE**  
SCALE 1:1000

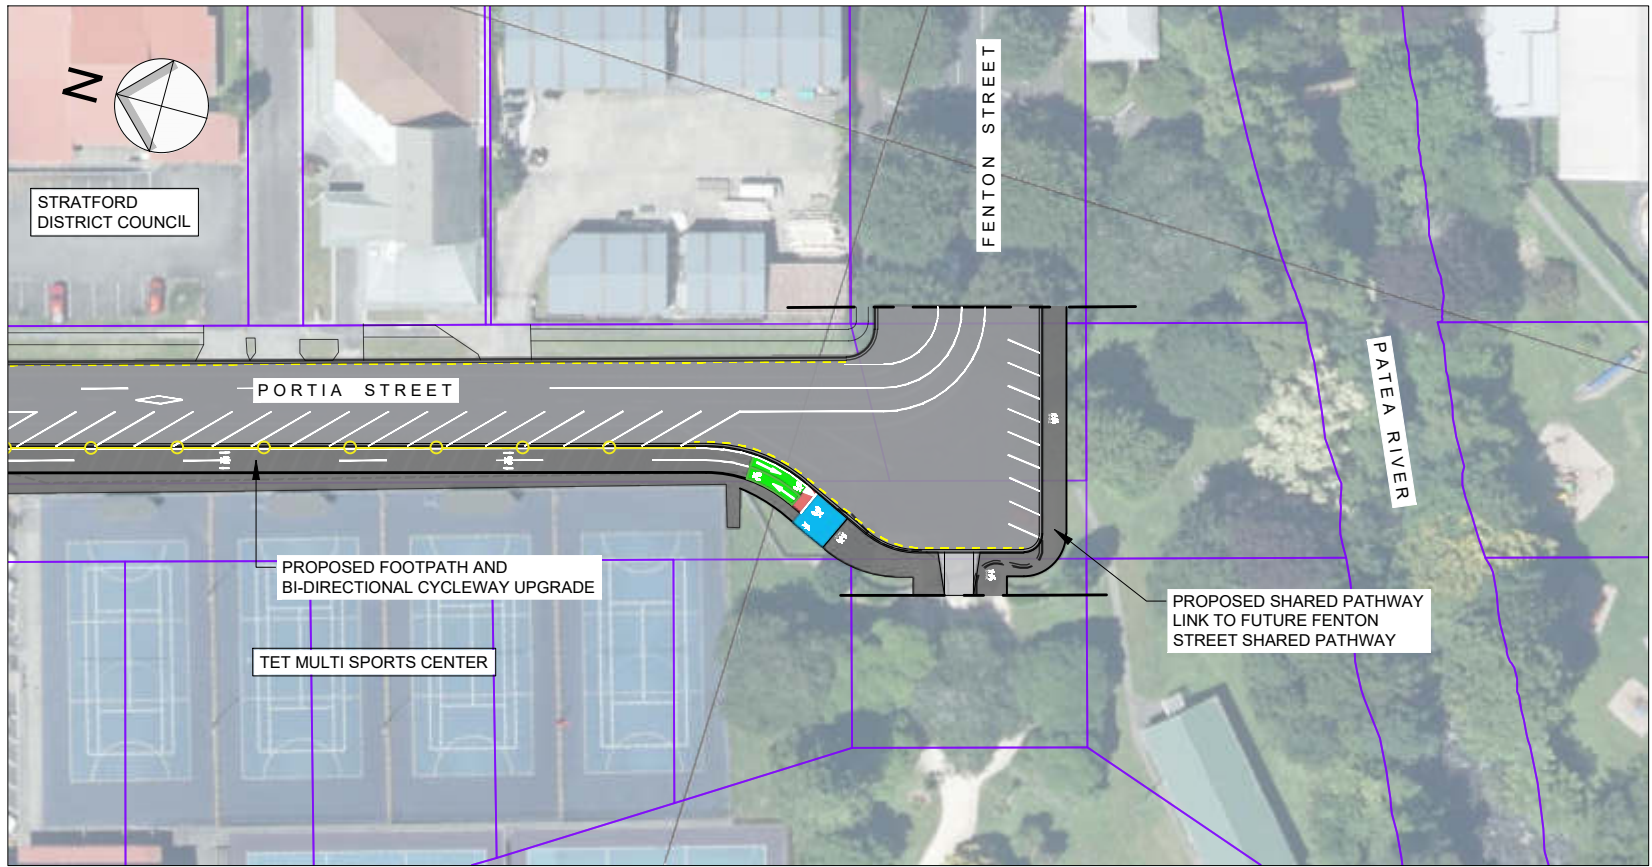

**PROPOSED OVERVIEW PLAN - OSWALD PLACE TO PORTIA STREET**  
SCALE 1:1000

PRELIMINARY



3 DAVIDSON STREET  
NEW PLYMOUTH 4310  
Ph. 06 759 0999  
© COPYRIGHT RED JACKET LTD

|          |     |             |    |     |     |     |
|----------|-----|-------------|----|-----|-----|-----|
| 11.08.23 | G   | PRELIMINARY | MM | CM  | -   | -   |
| DATE     | REV | REV RECORD  | BY | CHD | VER | APP |


Client  
**STRATFORD DISTRICT COUNCIL**

Project  
**MINOR SAFETY IMPROVEMENTS  
PRELIMINARY DESIGN  
REGAN/PORTIA STREET  
STRATFORD**

Sheet Title  
**CONSULTATION PLAN 2  
PROPOSED PORTIA STREET  
OVERVIEW**

|                               |                          |                  |
|-------------------------------|--------------------------|------------------|
| Drawing No.<br><b>100-483</b> |                          | <b>A3</b>        |
| Job No.<br><b>4514</b>        | Sheet No.<br><b>Con2</b> | REV.<br><b>G</b> |

File Name: Z:\JOBS\ 4501-5000\4501-4550\4514 Stratford Primary School Safety Improvements\Drawing\DWG-4514-01\_100-483.dwg - C1-7 Plot Date: 11/08/2023 Plot Time: 11:01

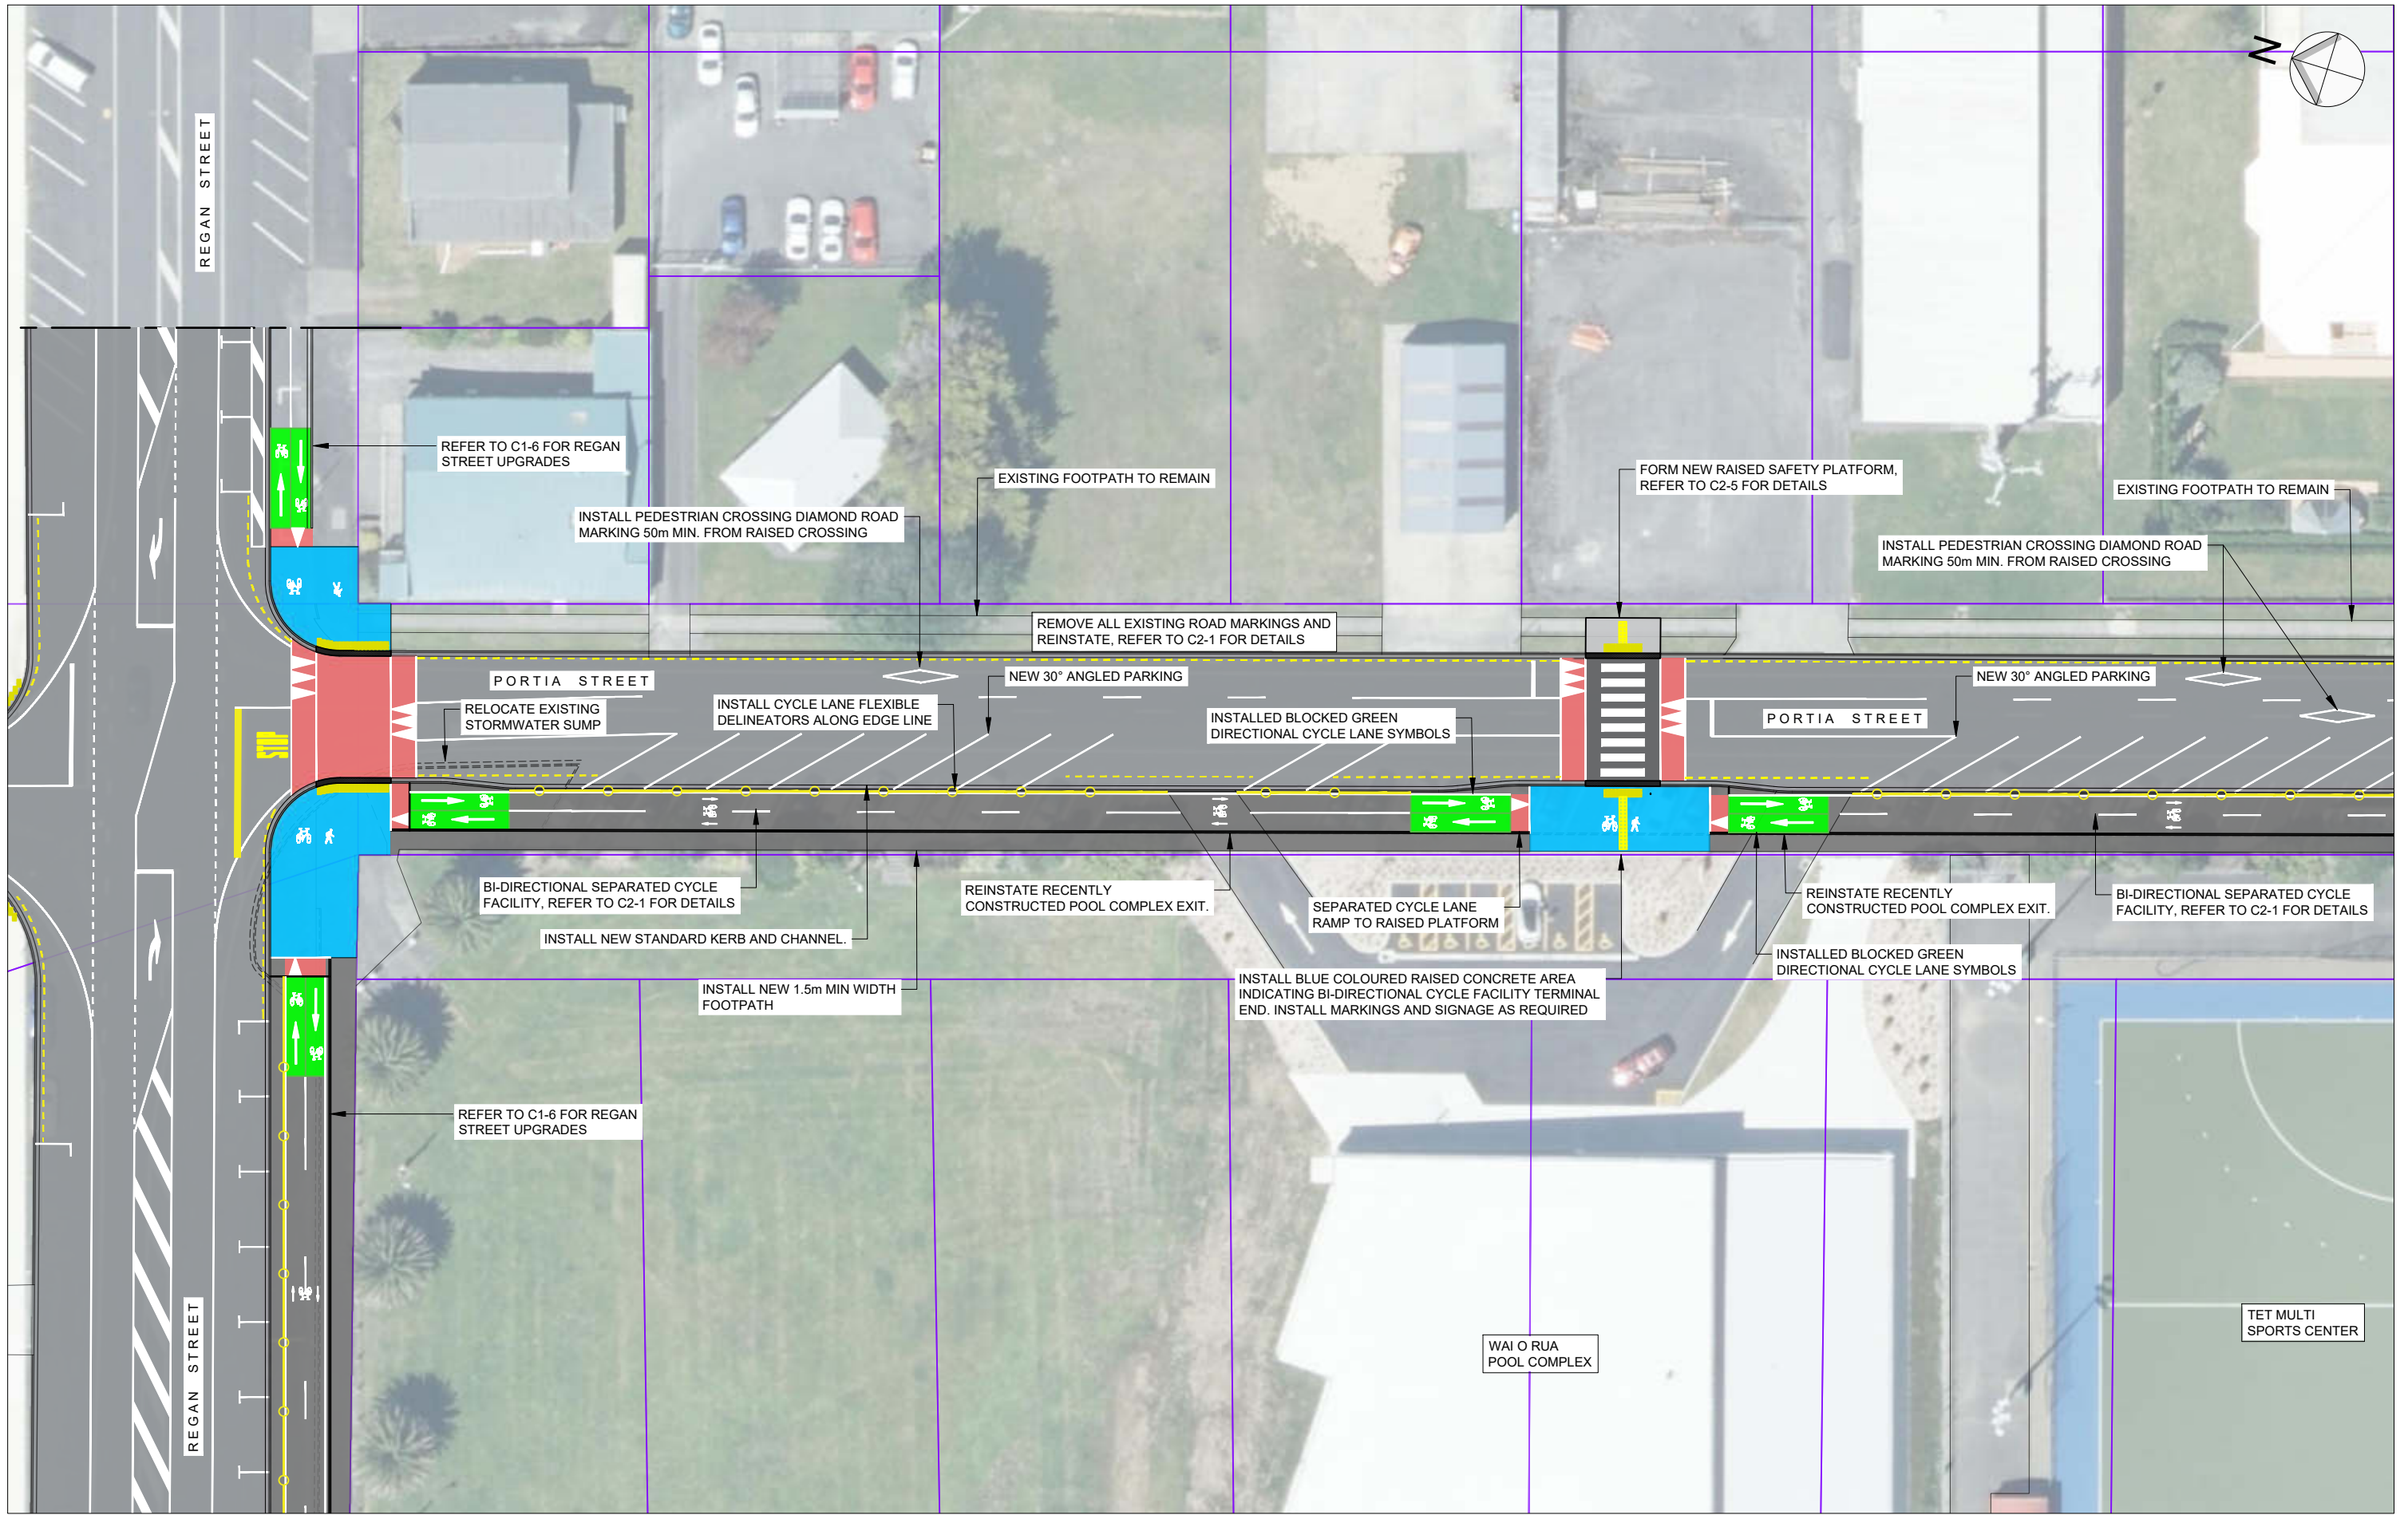

**PROPOSED PORTIA STREET LAYOUT PLAN**  
SCALE 1:500

**PRELIMINARY**

**REDJACKET**  
3 DAVIDSON STREET  
NEW PLYMOUTH 4310  
Ph. 06 759 0999  
© COPYRIGHT RED JACKET LTD



|          |     |             |    |     |     |     |
|----------|-----|-------------|----|-----|-----|-----|
| 11.08.23 | G   | PRELIMINARY | MM | CM  | -   | -   |
| DATE     | REV | REV RECORD  | BY | CHD | VER | APP |

Client  
**STRATFORD DISTRICT COUNCIL**

Project  
**MINOR SAFETY IMPROVEMENTS  
PRELIMINARY DESIGN  
REGAN/PORTIA STREET  
STRATFORD**

Sheet Title  
**PROPOSED PORTIA STREET  
UPGRADE**

|                               |                          |                  |
|-------------------------------|--------------------------|------------------|
| Drawing No.<br><b>100-483</b> |                          | <b>A3</b>        |
| Job No.<br><b>4514</b>        | Sheet No.<br><b>C1-7</b> |                  |
|                               |                          | REV.<br><b>G</b> |

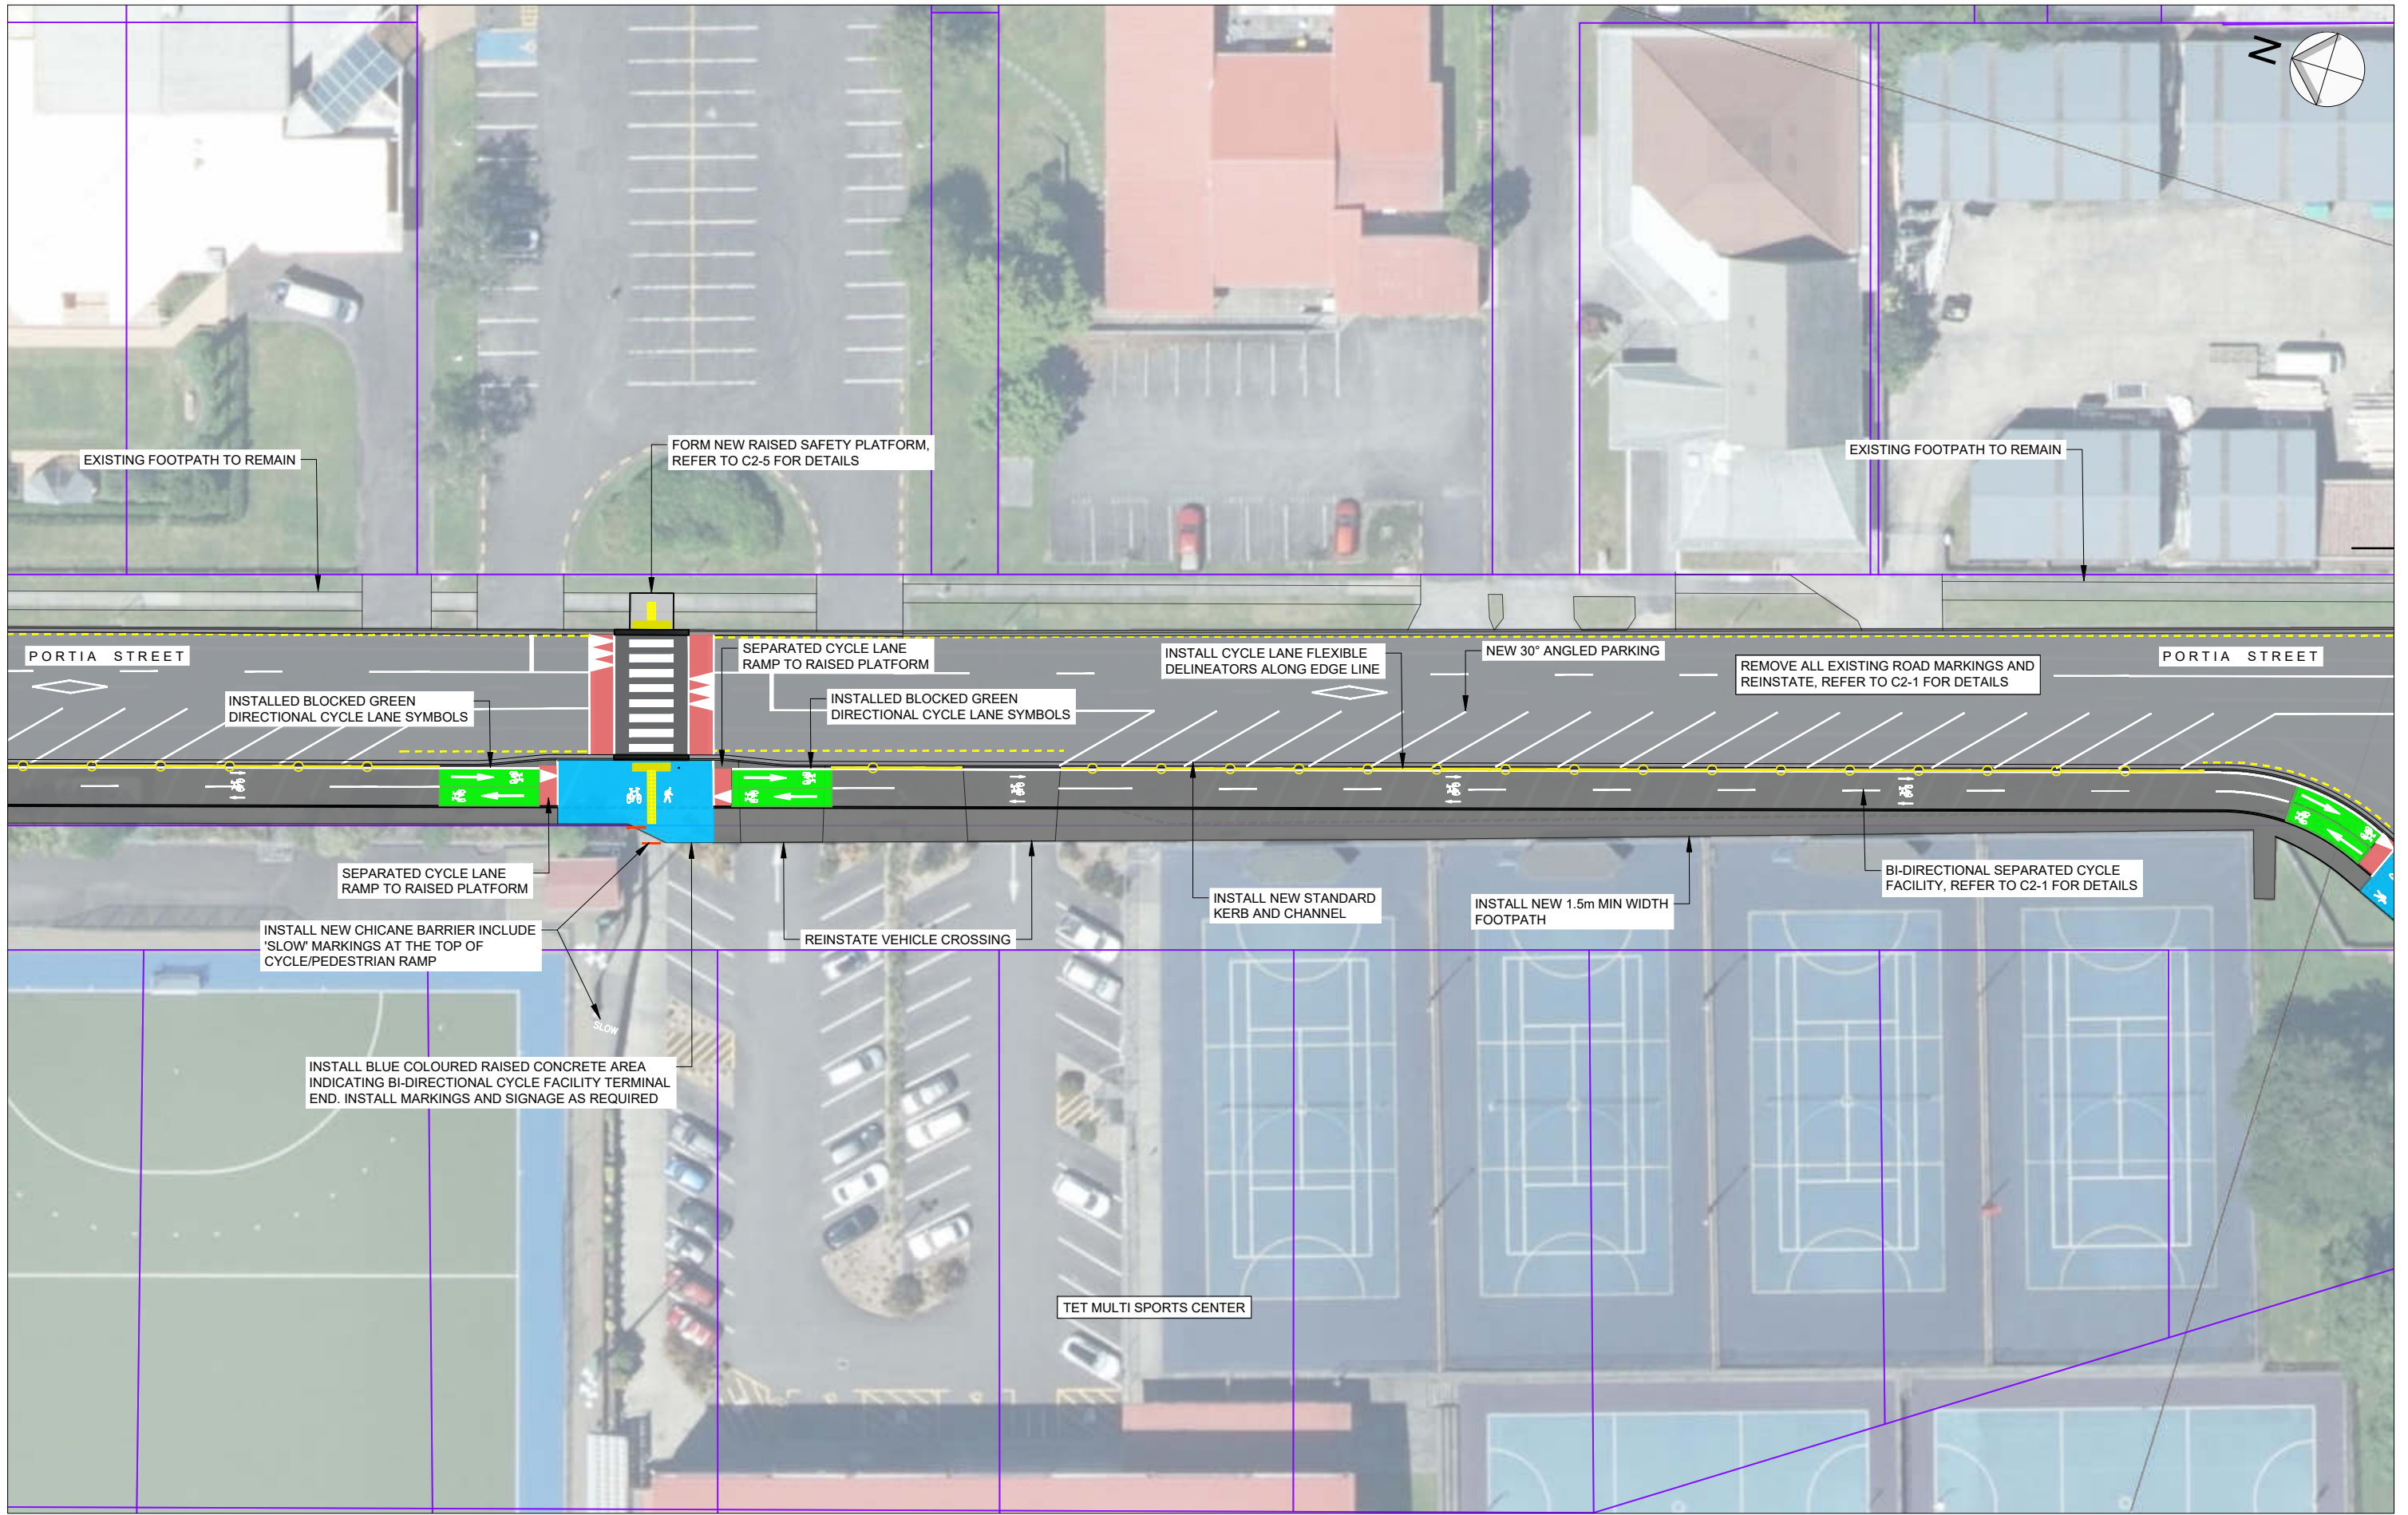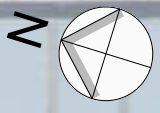

**PROPOSED PORTIA STREET LAYOUT PLAN**  
SCALE 1:500

**PRELIMINARY**



3 DAVIDSON STREET  
NEW PLYMOUTH 4310  
Ph. 06 759 0999  
© COPYRIGHT RED JACKET LTD

|          |     |             |    |     |     |     |
|----------|-----|-------------|----|-----|-----|-----|
| 11.08.23 | G   | PRELIMINARY | MM | CM  | -   | -   |
| DATE     | REV | REV RECORD  | BY | CHD | VER | APP |

Client  
**STRATFORD DISTRICT COUNCIL**


Project  
**MINOR SAFETY IMPROVEMENTS  
PRELIMINARY DESIGN  
REGAN/PORTIA STREET  
STRATFORD**

Sheet Title  
**PROPOSED PORTIA STREET  
UPGRADE**

|                               |                          |           |
|-------------------------------|--------------------------|-----------|
| Drawing No.<br><b>100-483</b> |                          | <b>A3</b> |
| Job No.<br><b>4514</b>        | Sheet No.<br><b>C1-8</b> |           |
|                               |                          | <b>G</b>  |

File Name: Z:\JOBS\ 4501-5000\4501-4550\4514 Stratford Primary School Safety Improvements\Drawing\DWG-4514-01\_100-483.dwg - C1-8 Plot Date: 11/08/2023 Plot Time: 11:01

File Name: Z:\JOBS\ 4501-5000\4501-4550\4514 Stratford Primary School Safety Improvements\Drawing\DWG-4514-01\_100-483.dwg - C1-9 Plot Date: 11/08/2023 Plot Time: 11:01

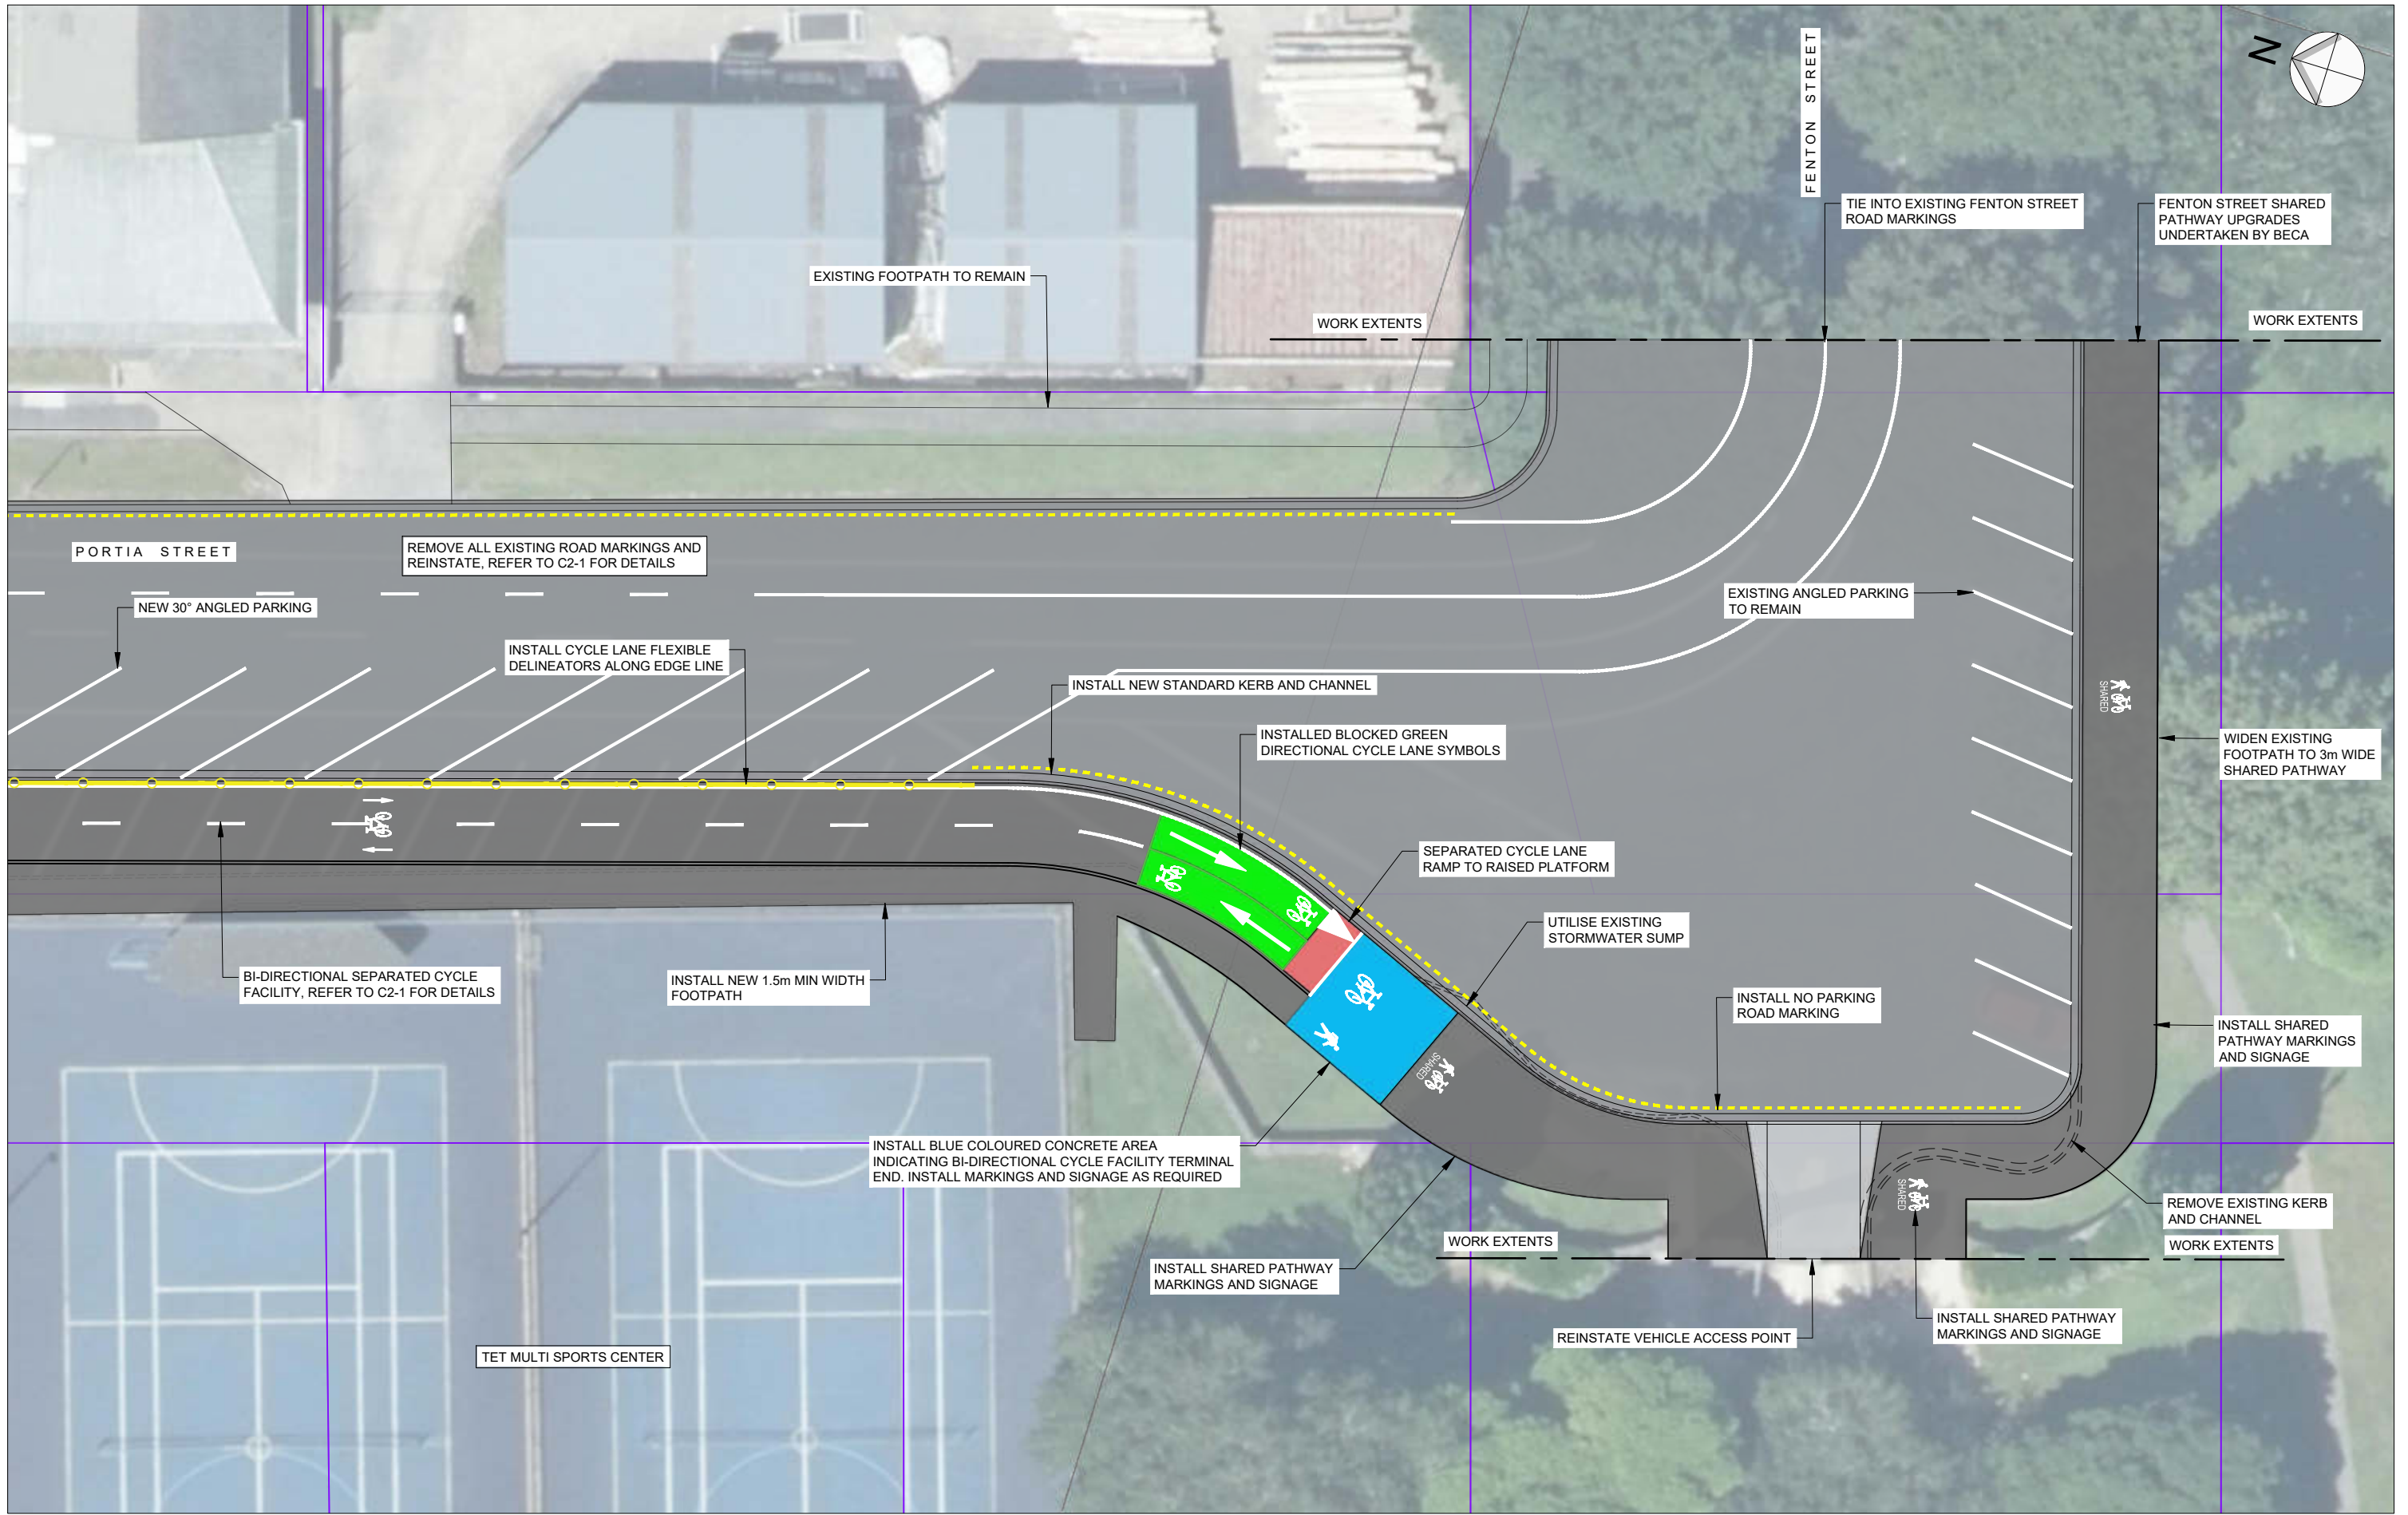

**PROPOSED PORTIA STREET/FENTON STREET LAYOUT PLAN**  
SCALE 1:250

**PRELIMINARY**

**REDJACKET**  
3 DAVIDSON STREET  
NEW PLYMOUTH 4310  
Ph. 06 759 0999  
© COPYRIGHT RED JACKET LTD

|          |     |             |    |     |     |     |
|----------|-----|-------------|----|-----|-----|-----|
| 11.08.23 | G   | PRELIMINARY | MM | CM  | -   | -   |
| DATE     | REV | REV RECORD  | BY | CHD | VER | APP |

Client  
**STRATFORD DISTRICT COUNCIL**

Project  
**MINOR SAFETY IMPROVEMENTS  
PRELIMINARY DESIGN  
REGAN/PORTIA STREET  
STRATFORD**

Sheet Title  
**PROPOSED PORTIA  
STREET/FENTON STREET  
LAYOUT PLAN**

|                               |                          |                  |
|-------------------------------|--------------------------|------------------|
| Drawing No.<br><b>100-483</b> |                          | <b>A3</b>        |
| Job No.<br><b>4514</b>        | Sheet No.<br><b>C1-9</b> |                  |
|                               |                          | REV.<br><b>G</b> |