



File Name: Z:\JOBS\4501-5000\4501-4550\4514 Stratford Primary School Safety Improvements\Drawing\DWG-4514-01_100-483.dwg - CON1 Plot Date: 14/08/2023 Plot Time: 11:02

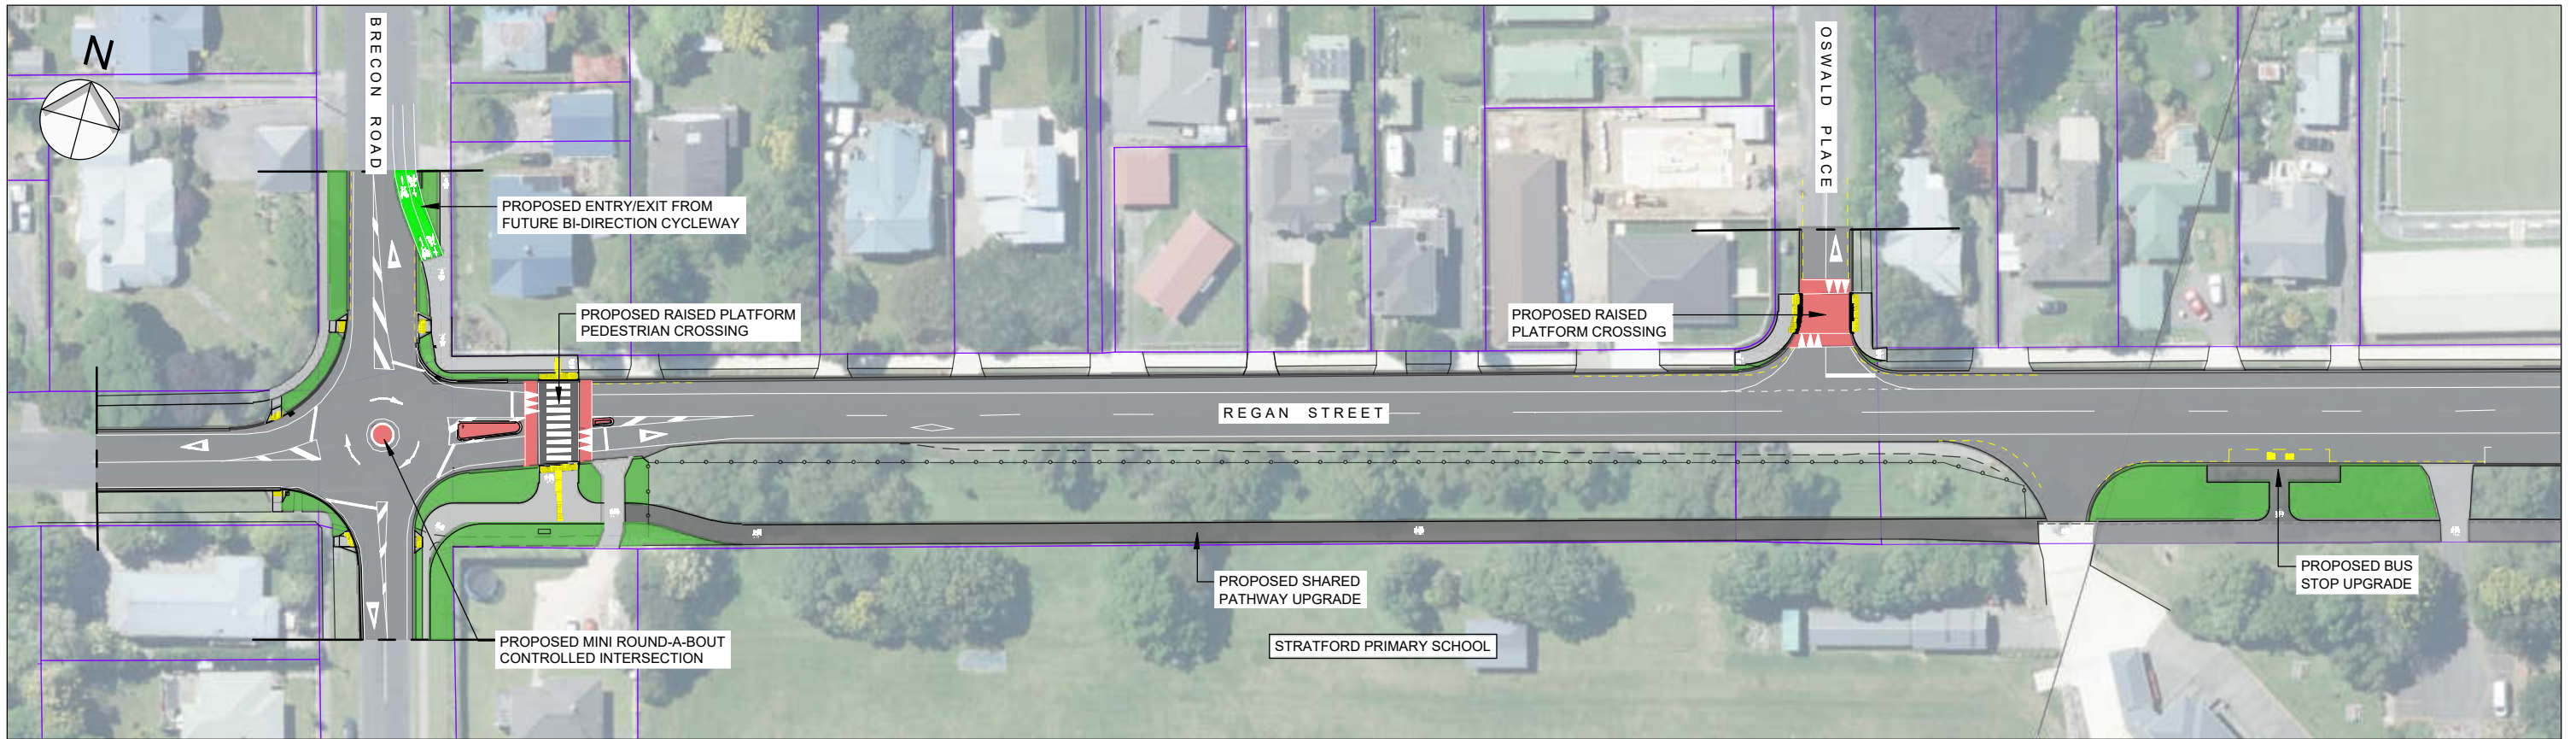

PROPOSED OVERVIEW PLAN - BRECON ROAD TO OSWALD PLACE
SCALE 1:1000

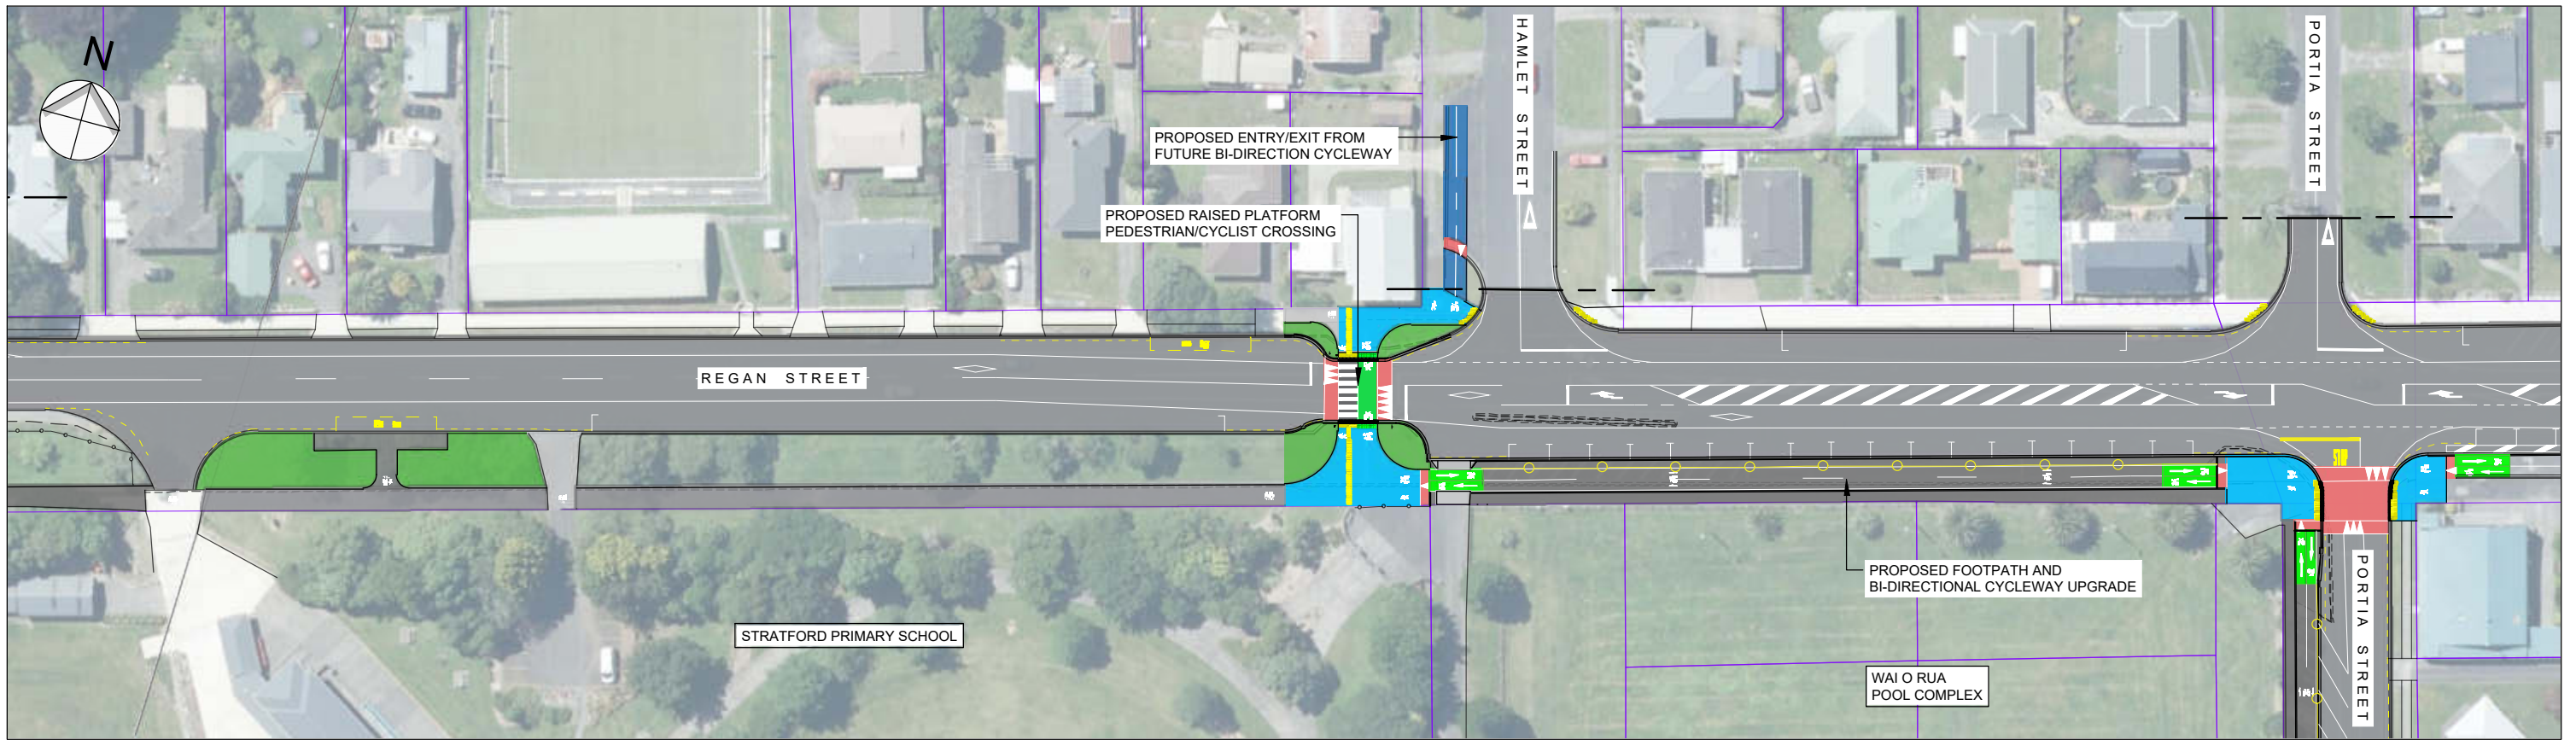

PROPOSED OVERVIEW PLAN - OSWALD PLACE TO PORTIA STREET
SCALE 1:1000

PRELIMINARY



3 DAVIDSON STREET
NEW PLYMOUTH 4310
Ph. 06 759 0999
© COPYRIGHT RED JACKET LTD


11.08.23	G	PRELIMINARY	MM	CM	-	-
DATE	REV	REV RECORD	BY	CHD	VER	APP

Client
STRATFORD DISTRICT COUNCIL

Project
**MINOR SAFETY IMPROVEMENTS
PRELIMINARY DESIGN
REGAN/PORTIA STREET
STRATFORD**

Sheet Title
**CONSULTATION PLAN 1
PROPOSED REGAN STREET
OVERVIEW**

Drawing No.	100-483	A3 REV.
Job No.	4514	
Sheet No.	Con1	G

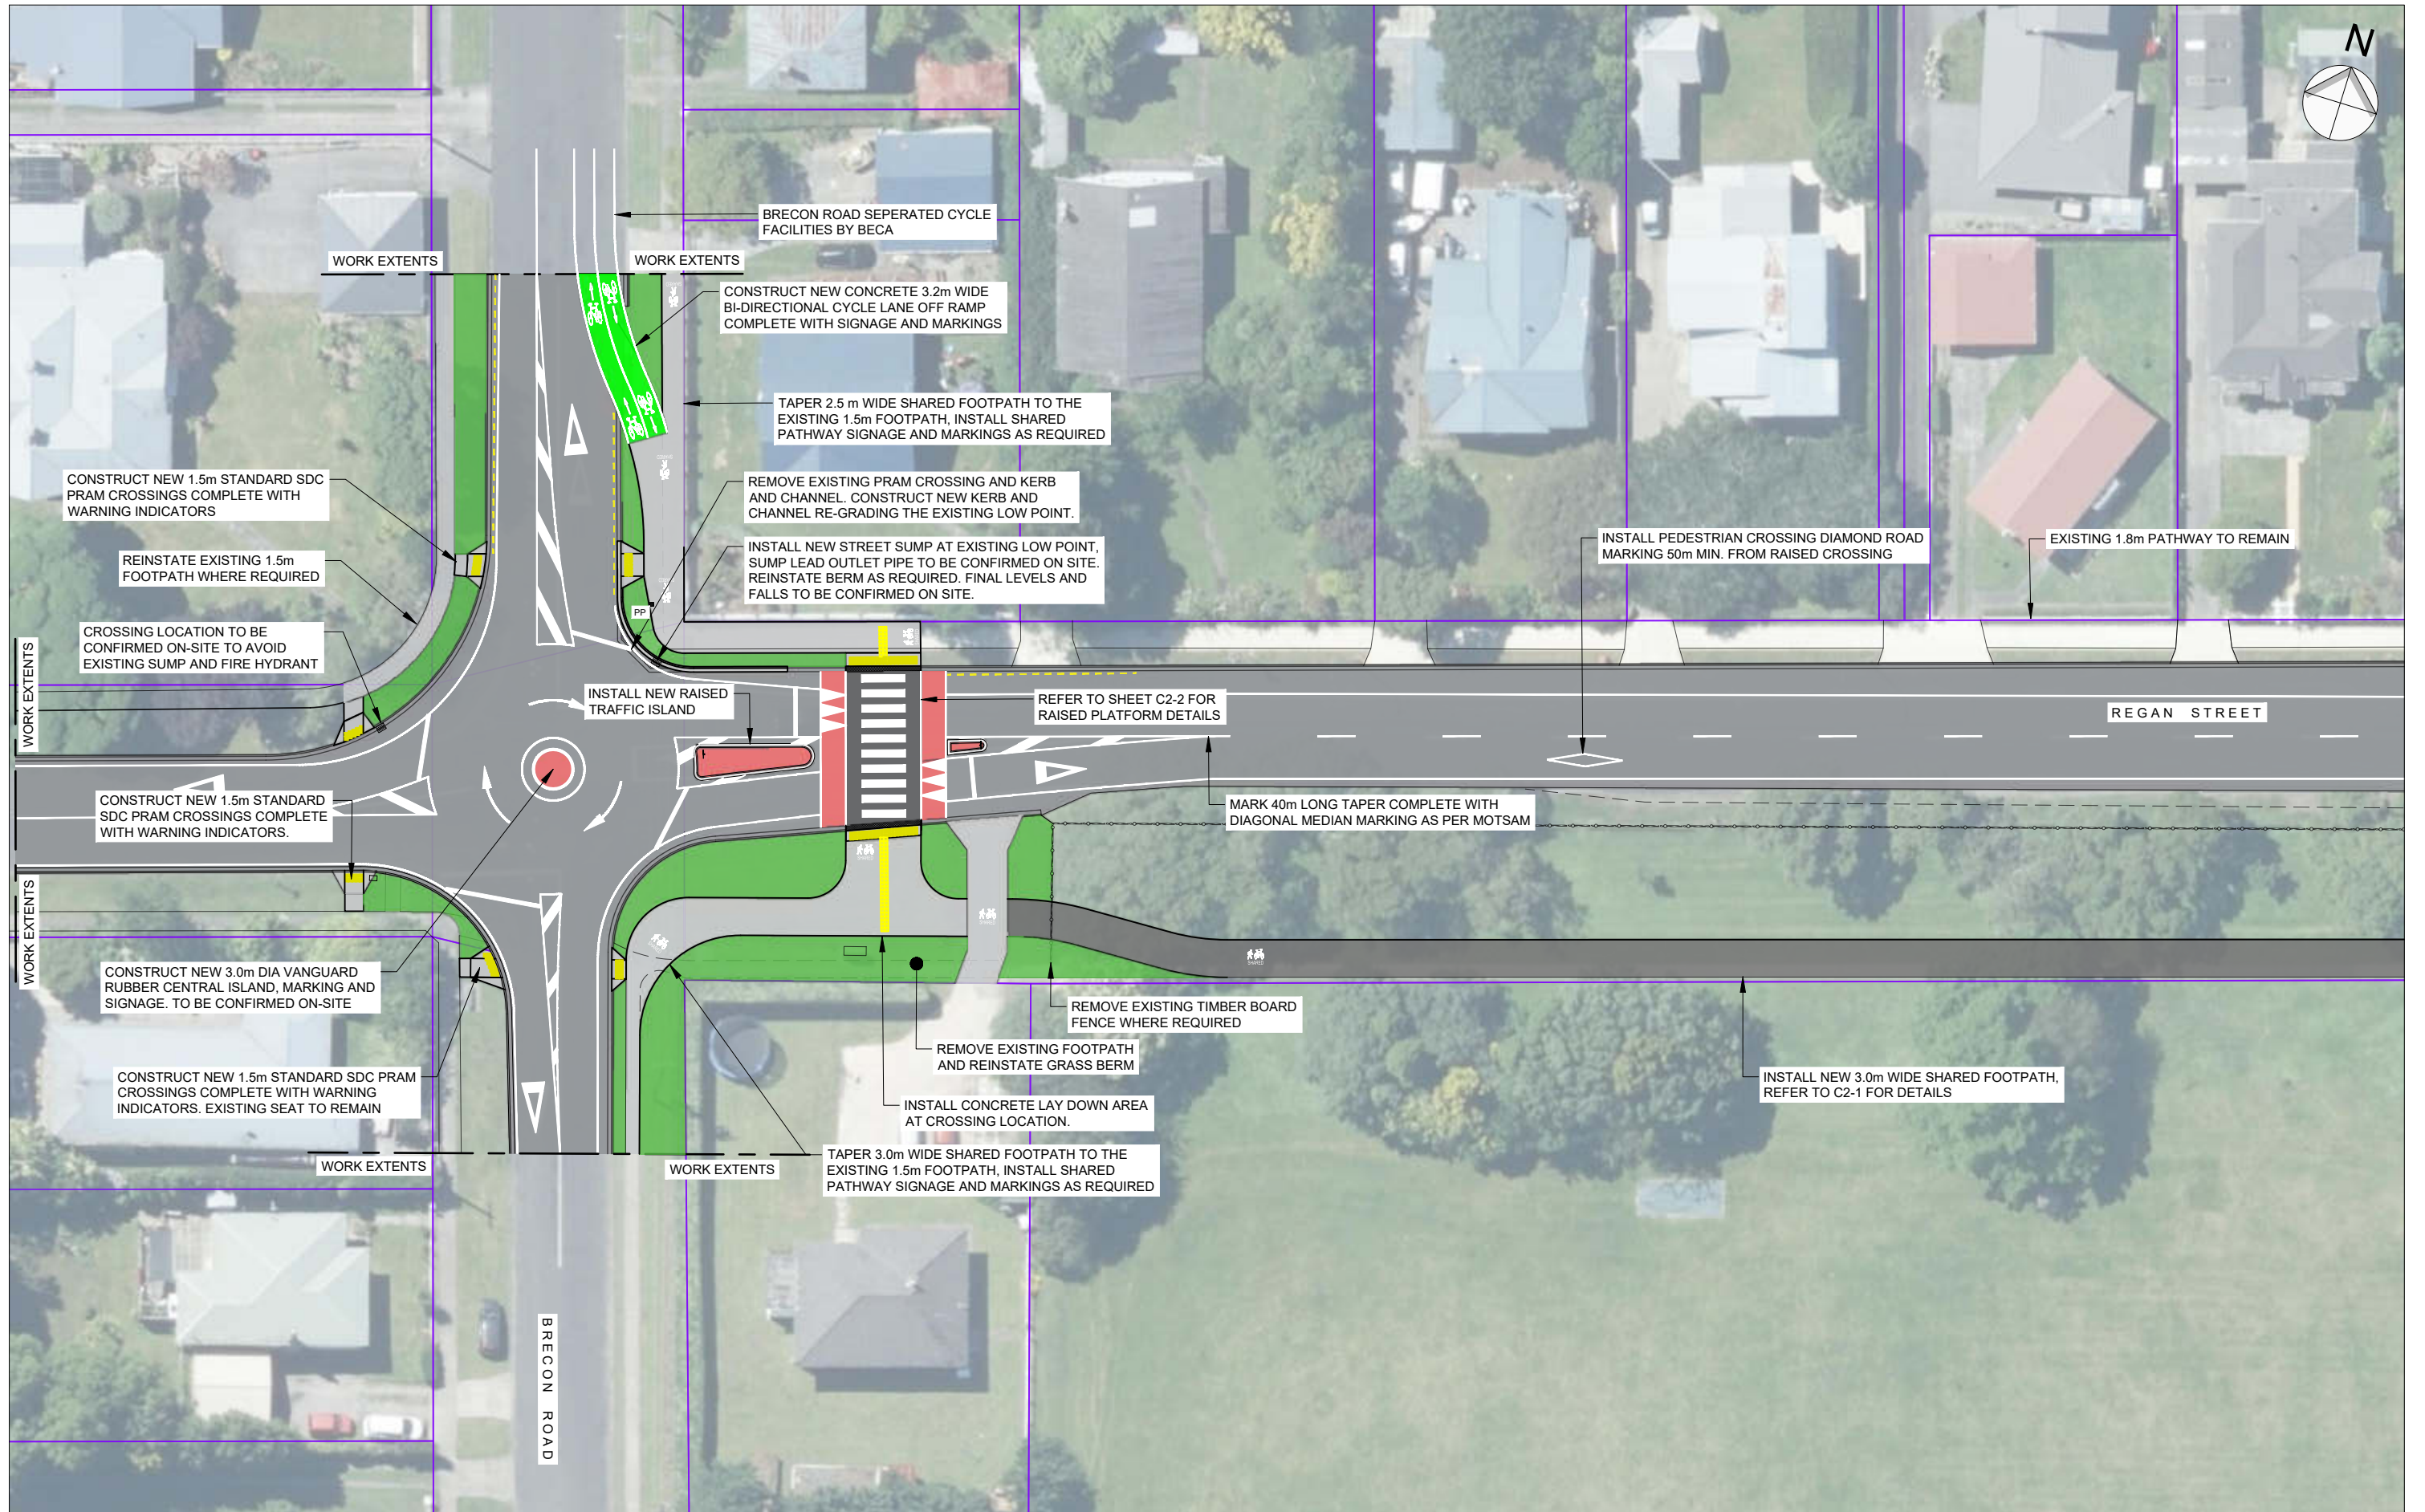

PROPOSED REGAN STREET / BRECON ROAD ROUND-A-BOUT PLAN
SCALE 1:500

PRELIMINARY



3 DAVIDSON STREET
NEW PLYMOUTH 4310
Ph. 06 759 0999

© COPYRIGHT RED JACKET LTD

11.08.23	G	PRELIMINARY	MM	CM	-	-
DATE	REV	REV RECORD	BY	CHD	VER	APP

Client
STRATFORD DISTRICT COUNCIL

Project
MINOR SAFETY IMPROVEMENTS
PRELIMINARY DESIGN
REGAN/PORTIA STREET
STRATFORD

Sheet Title
PROPOSED REGAN STREET /
BRECON ROAD ROUND-A-BOUT
PLAN


Drawing No.
100-483

Job No. 4514
Sheet No. C1-3

A3
REV.
G

File Name: Z:\JOBS\ 4501-5000\4501-4550\4514 Stratford Primary School Safety Improvements\Drawing\DWG-4514-01_100-483.dwg - C1-3 Plot Date: 11/08/2023 Plot Time: 11:01

File Name: Z:\JOBS\ 4501-5000\4501-4550\4514 Stratford Primary School Safety Improvements\Drawing\DWG-4514-01_100-483.dwg - C1-4 Plot Date: 11/08/2023 Plot Time: 11:01

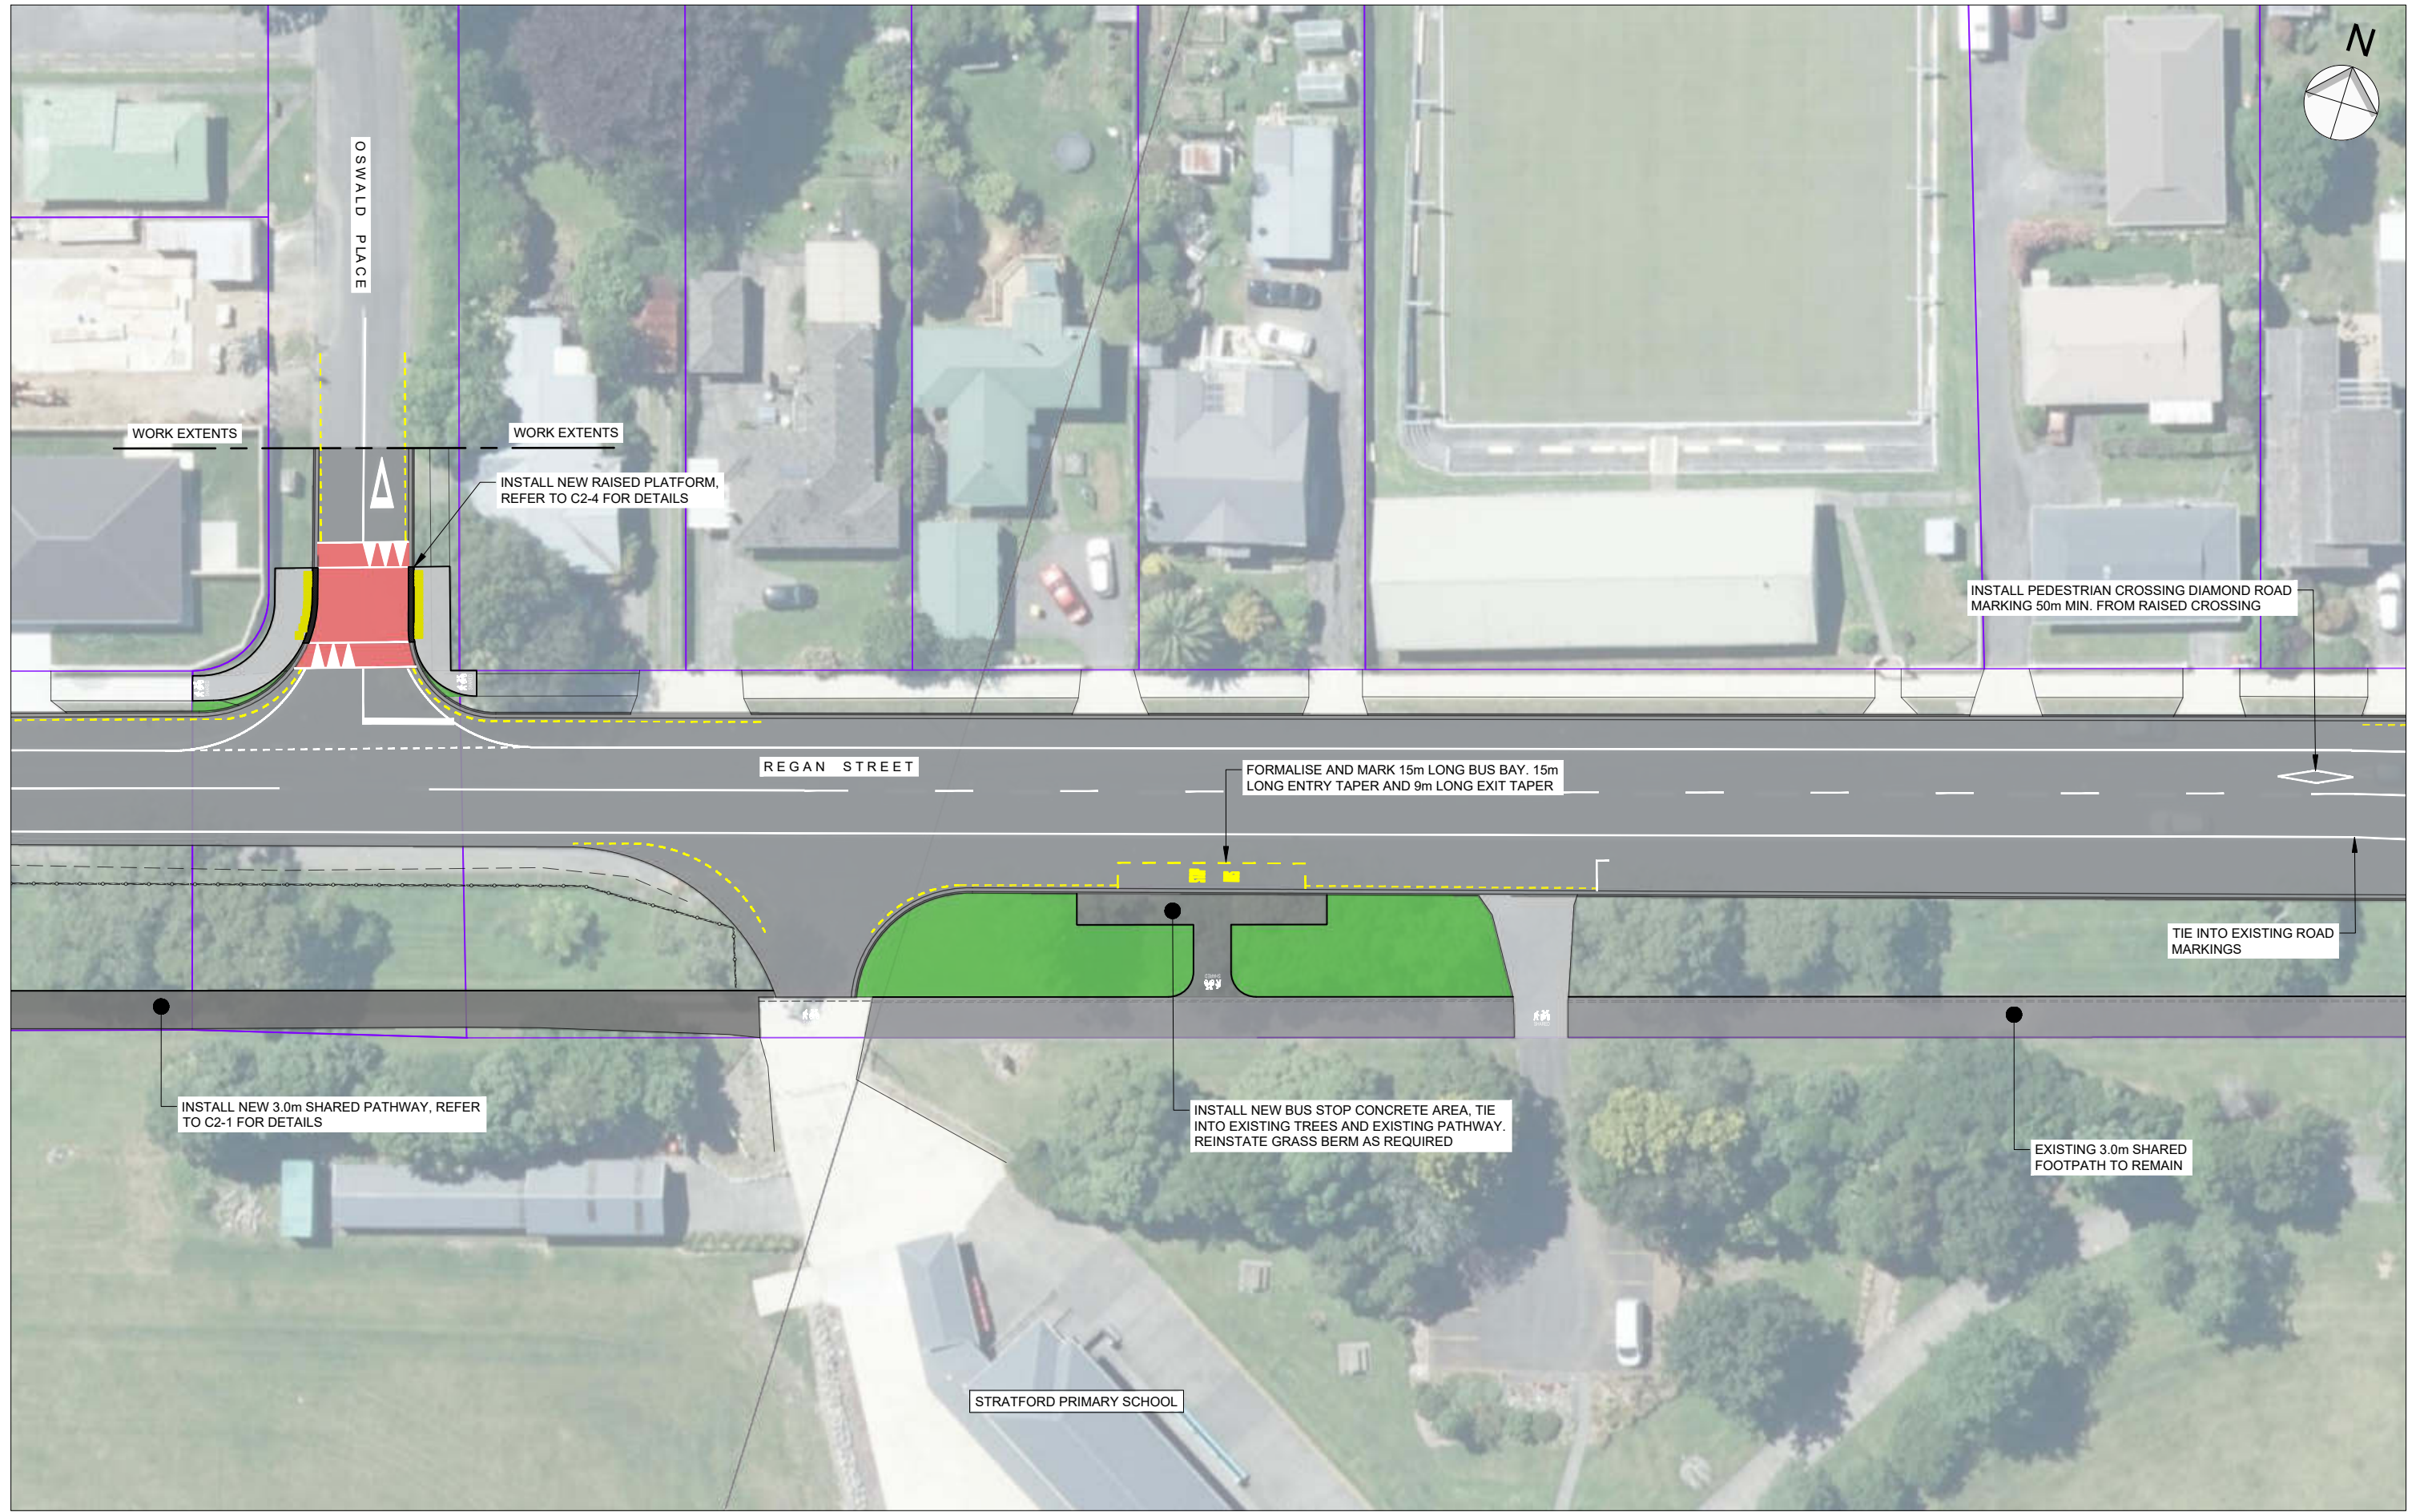

PROPOSED REGAN STREET LAYOUT PLAN
SCALE 1:500

PRELIMINARY



3 DAVIDSON STREET
NEW PLYMOUTH 4310
Ph. 06 759 0999
© COPYRIGHT RED JACKET LTD

11.08.23	G	PRELIMINARY	MM	CM	-	-
DATE	REV	REV RECORD	BY	CHD	VER	APP

Client
STRATFORD DISTRICT COUNCIL


Project
**MINOR SAFETY IMPROVEMENTS
PRELIMINARY DESIGN
REGAN/PORTIA STREET
STRATFORD**

Sheet Title
**PROPOSED REGAN STREET
LAYOUT PLAN**

Drawing No.
100-483

Job No. **4514** Sheet No. **C1-4**


A3
REV.
G

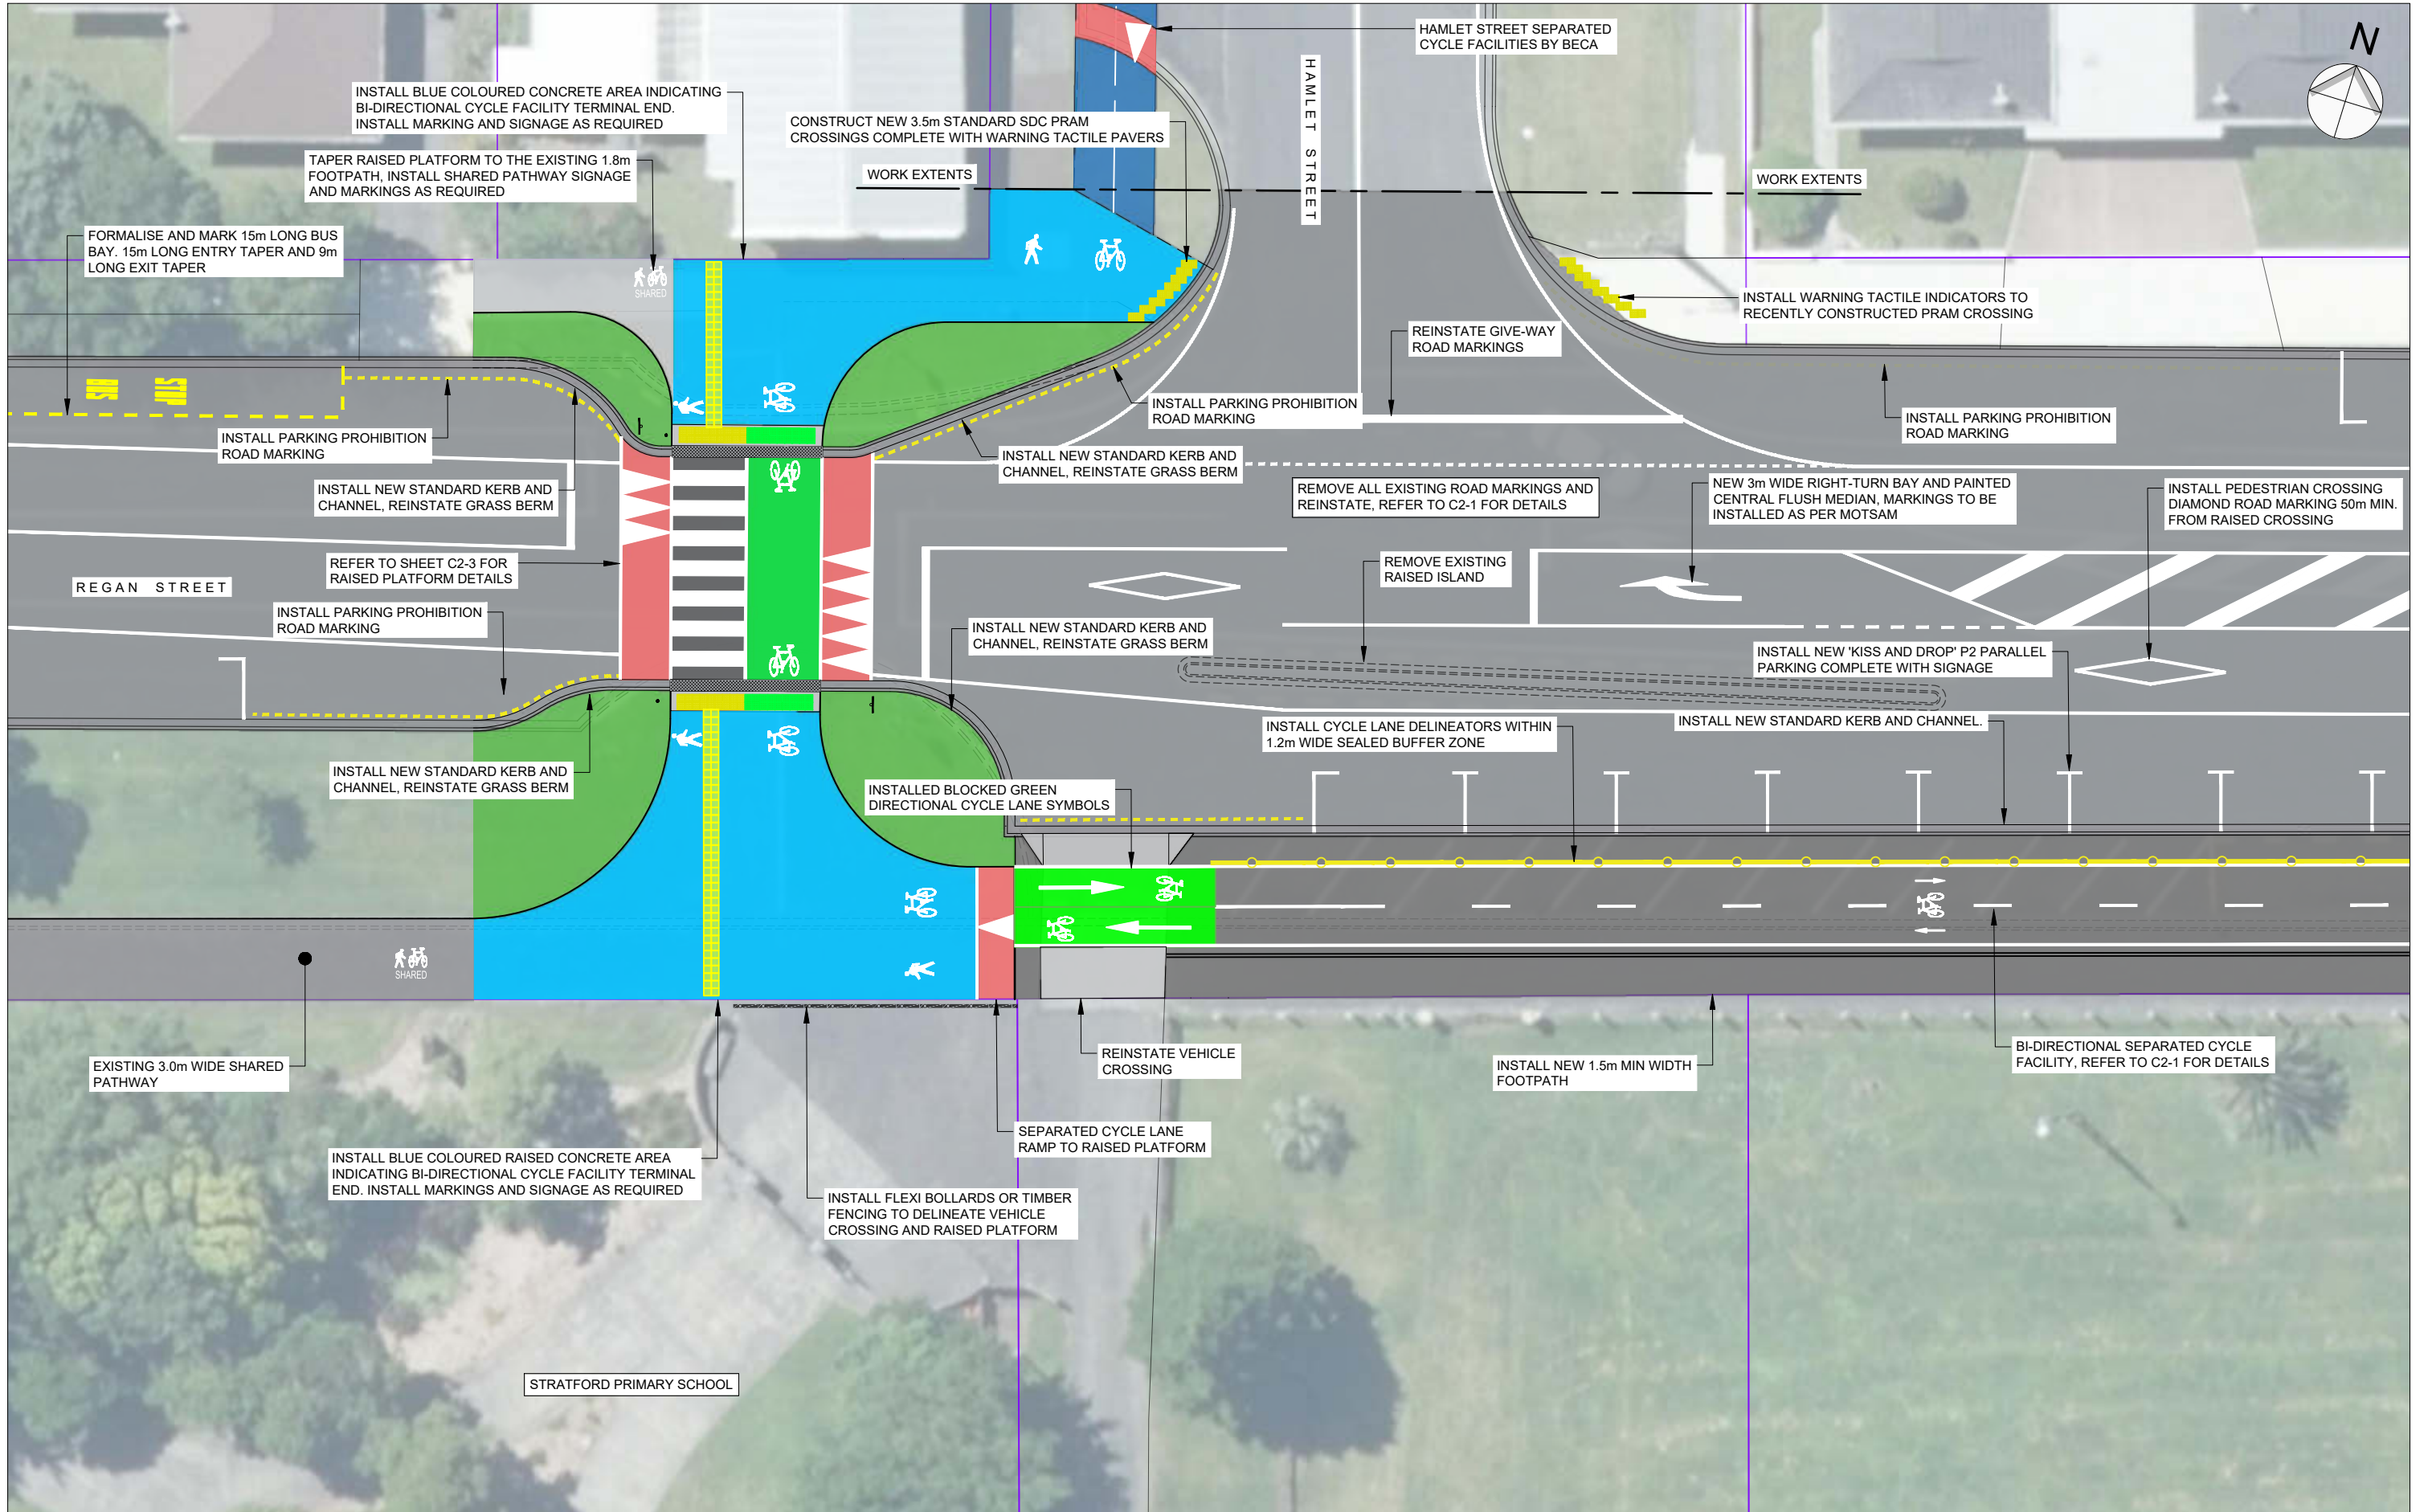

PROPOSED REGAN STREET LAYOUT PLAN
SCALE 1:250

PRELIMINARY

11.08.23	G	PRELIMINARY		MM	CM	-	-
DATE	REV	REV RECORD		BY	CHD	VER	APP

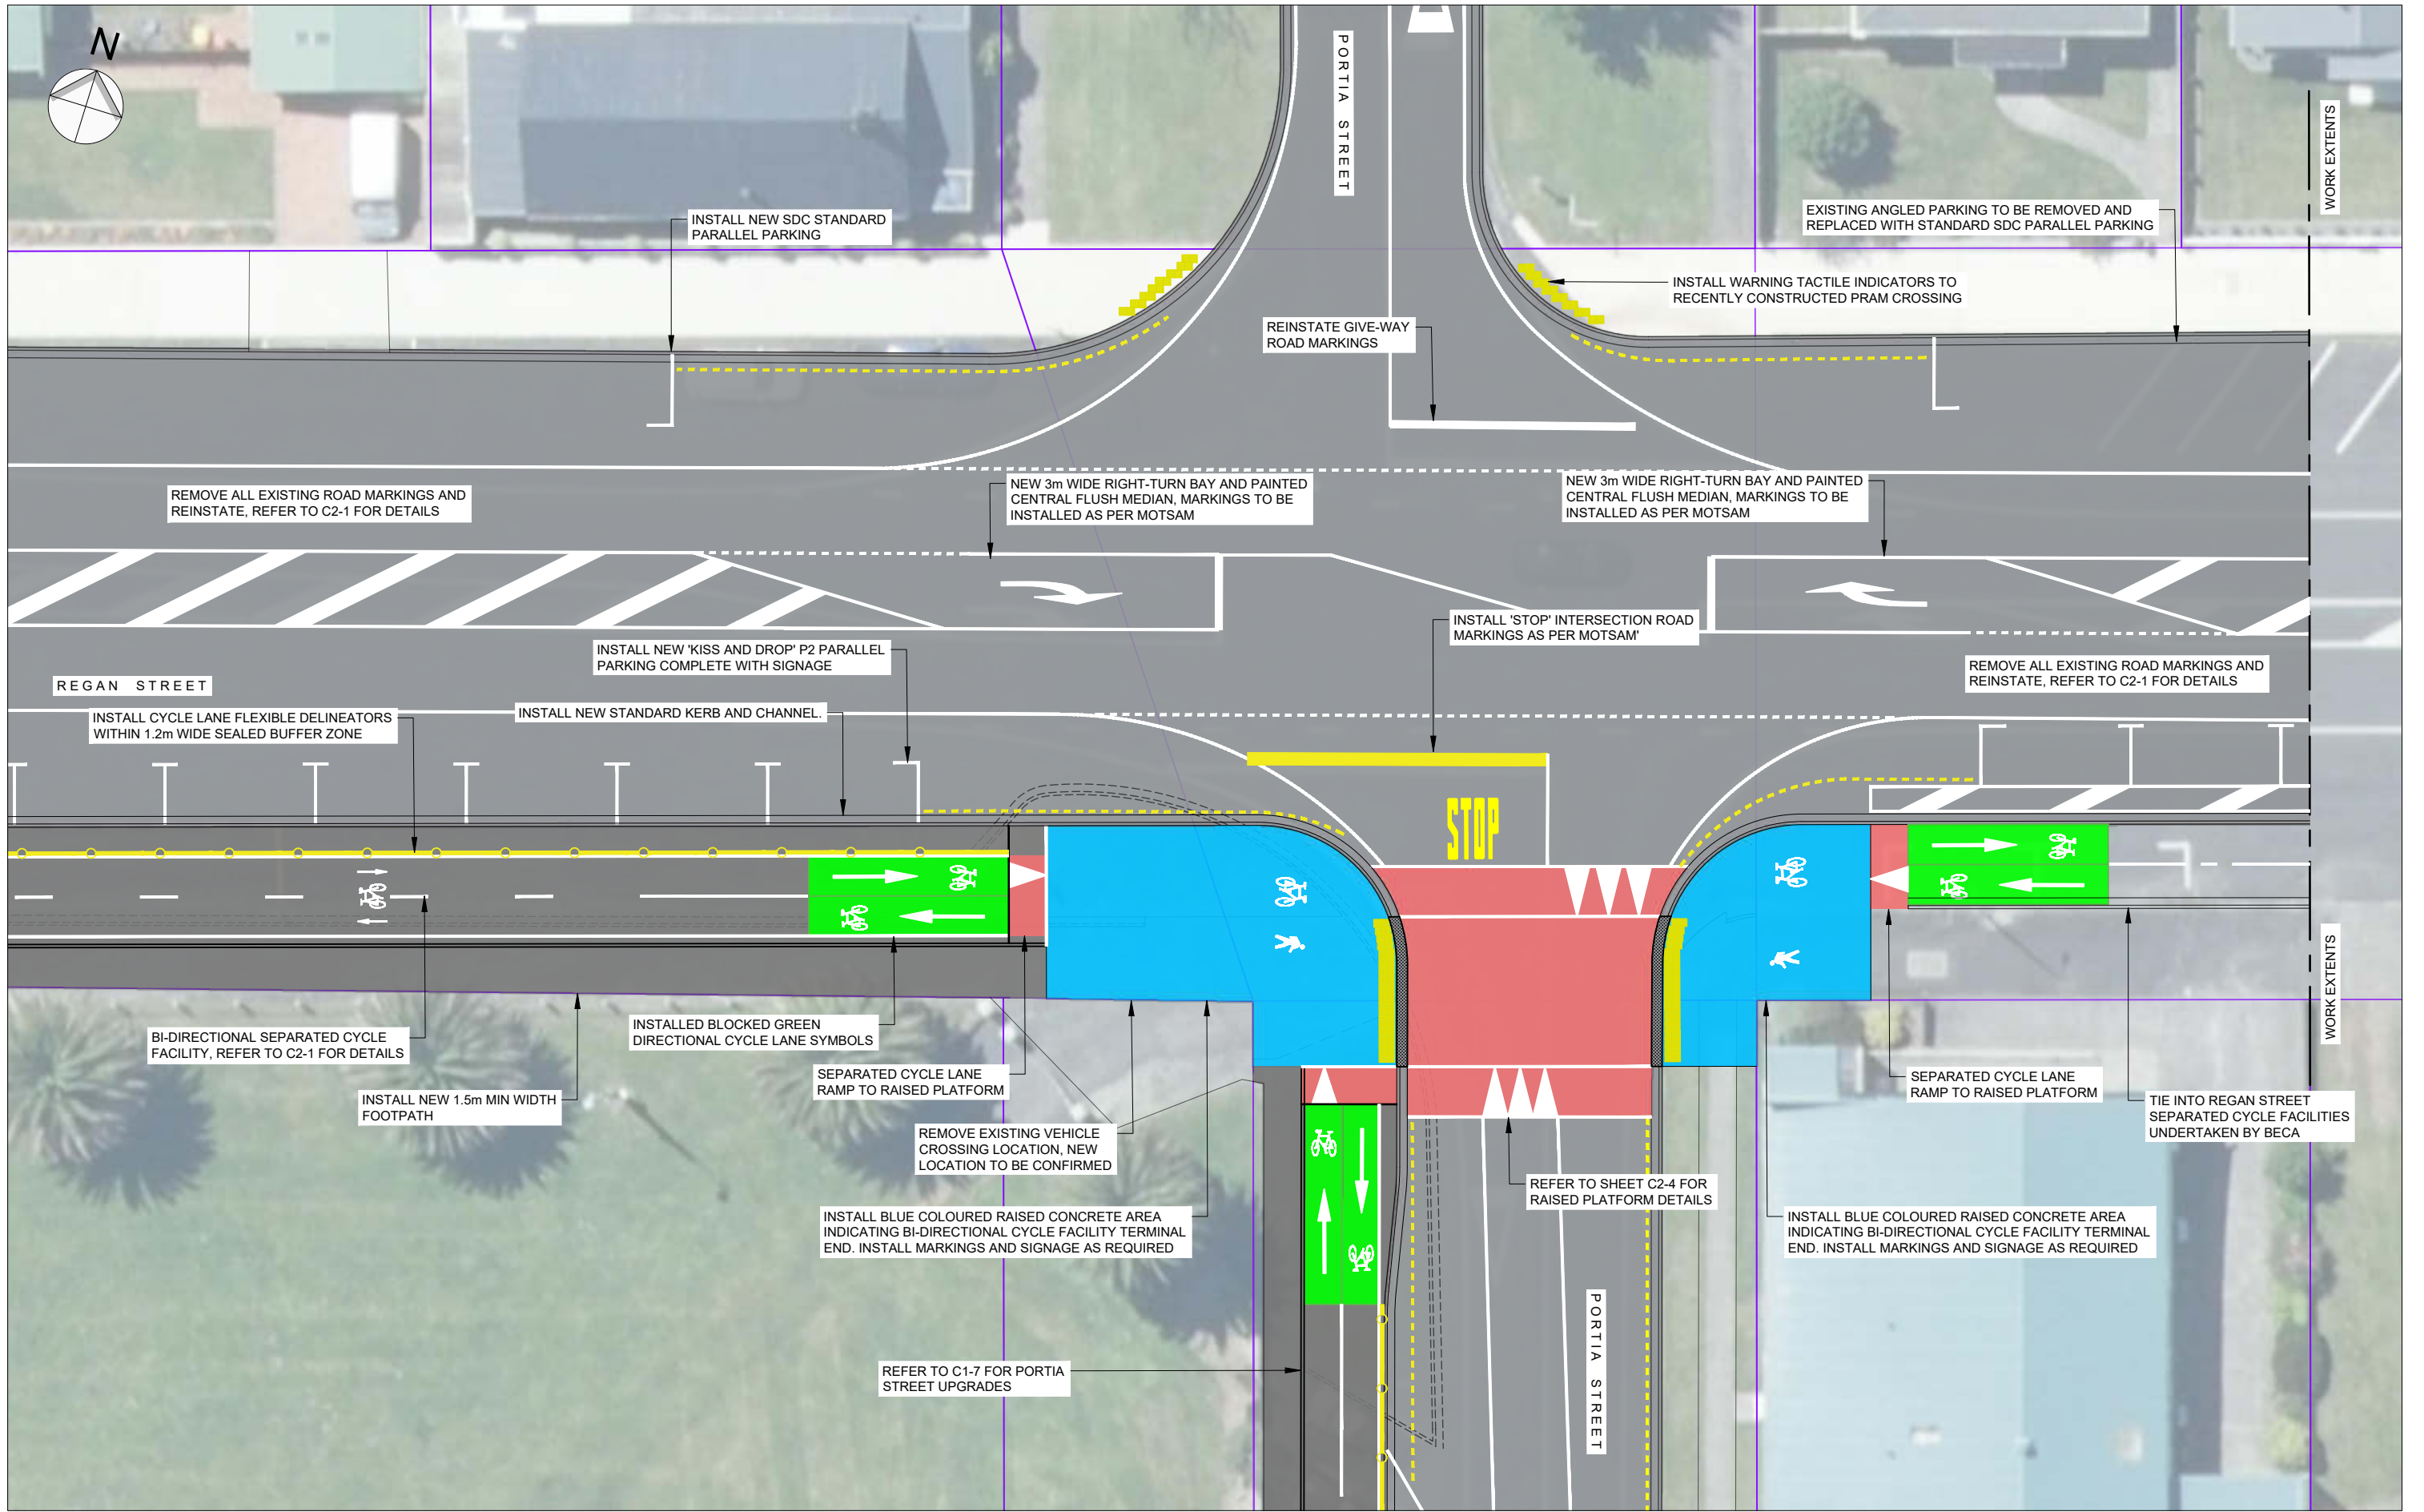

REGAN STREET/PORTIA STREET LAYOUT PLAN
SCALE 1:250

PRELIMINARY



3 DAVIDSON STREET
NEW PLYMOUTH 4310
Ph. 06 759 0999
© COPYRIGHT RED JACKET LTD

11.08.23	G	PRELIMINARY	MM	CM	-	-
DATE	REV	REV RECORD	BY	CHD	VER	APP

Client
STRATFORD DISTRICT COUNCIL

Project
**MINOR SAFETY IMPROVEMENTS
PRELIMINARY DESIGN
REGAN/PORTIA STREET
STRATFORD**

Sheet Title
**PROPOSED REGAN
STREET/PORTIA STREET
INTERSECTION LAYOUT PLAN**

Drawing No.
100-483

Job No.
4514

Sheet No.
C1-6

A3
REV.
G

File Name: Z:\JOBS\4501-5000\4501-4550\4514 Stratford Primary School Safety Improvements\Drawing\DWG-4514-01_100-483.dwg - C1-6 Plot Date: 11/08/2023 Plot Time: 11:01